

MASSACHUSETTS DEPARTMENT OF TRANSPORTATION HIGHWAY DIVISION

PLAN AND PROFILE OF
MAIN STREET (ROUTE 113)

IN THE TOWN OF
DUNSTABLE
MIDDLESEX

FEDERAL AID PROJECT NO.



PRELIMINARY RIGHT OF WAY

DUNSTABLE MAIN STREET (ROUTE 113)			
STATE	FED. AID PROJ. NO.	SHEET NO.	TOTAL SHEETS
MA	-	1	16
PROJECT FILE NO.		608603	
PRELIMINARY RIGHT OF WAY			

THESE PLANS ARE SUPPLEMENTED BY THE MASSACHUSETTS DEPARTMENT OF TRANSPORTATION STANDARD SPECIFICATIONS DATED 2020, SUPPLEMENTAL SPECIFICATIONS DATED MARCH 31, 2020, THE OCTOBER 2017 CONSTRUCTION STANDARD DETAILS, THE 2015 OVERHEAD SIGNAL STRUCTURE AND FOUNDATION STANDARD DRAWINGS, MASSDOT TRAFFIC MANAGEMENT PLANS AND DETAIL DRAWINGS, THE 1990 STANDARD DRAWINGS FOR SIGNS AND SUPPORTS, THE 1968 STANDARD DRAWINGS FOR TRAFFIC SIGNALS AND HIGHWAY LIGHTING, AND THE LATEST EDITION OF THE AMERICAN STANDARD FOR NURSERY STOCK.

INDEX	
SHEET NO.	DESCRIPTION
1	TITLE SHEET & INDEX
2 - 5	TYPICAL SECTIONS
6 - 9	PROFILES
10	PARCEL SUMMARY
11 - 12	LOCATION PLANS
13 - 16	PROPERTY PLANS

- NOTES:
1. THE SURVEY BASEPLAN WAS PREPARED BY BSC GROUP IN MARCH, 2016.
 2. THE MOST RECENT SITE VISIT WAS COMPLETED IN NOVEMBER, 2019 TO VERIFY THAT EXISTING CONDITIONS SHOWN ON THE PLAN ARE THE CURRENT CONDITIONS IN THE FIELD.
 3. THE LAYOUT AND PROPERTY LINES SHOWN ON THE PLANS WERE COMPILED FROM THE REGISTRY OF DEEDS AND CERTIFIED BY DANA STANDLEY, A PLS IN DIRECT CHARGE AND SUPERVISION OF THE SURVEY BASEMAP.
 4. THE OWNERS HAVE BEEN CHECKED AND UPDATED AS OF JULY, 2020.

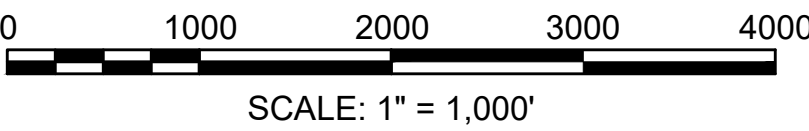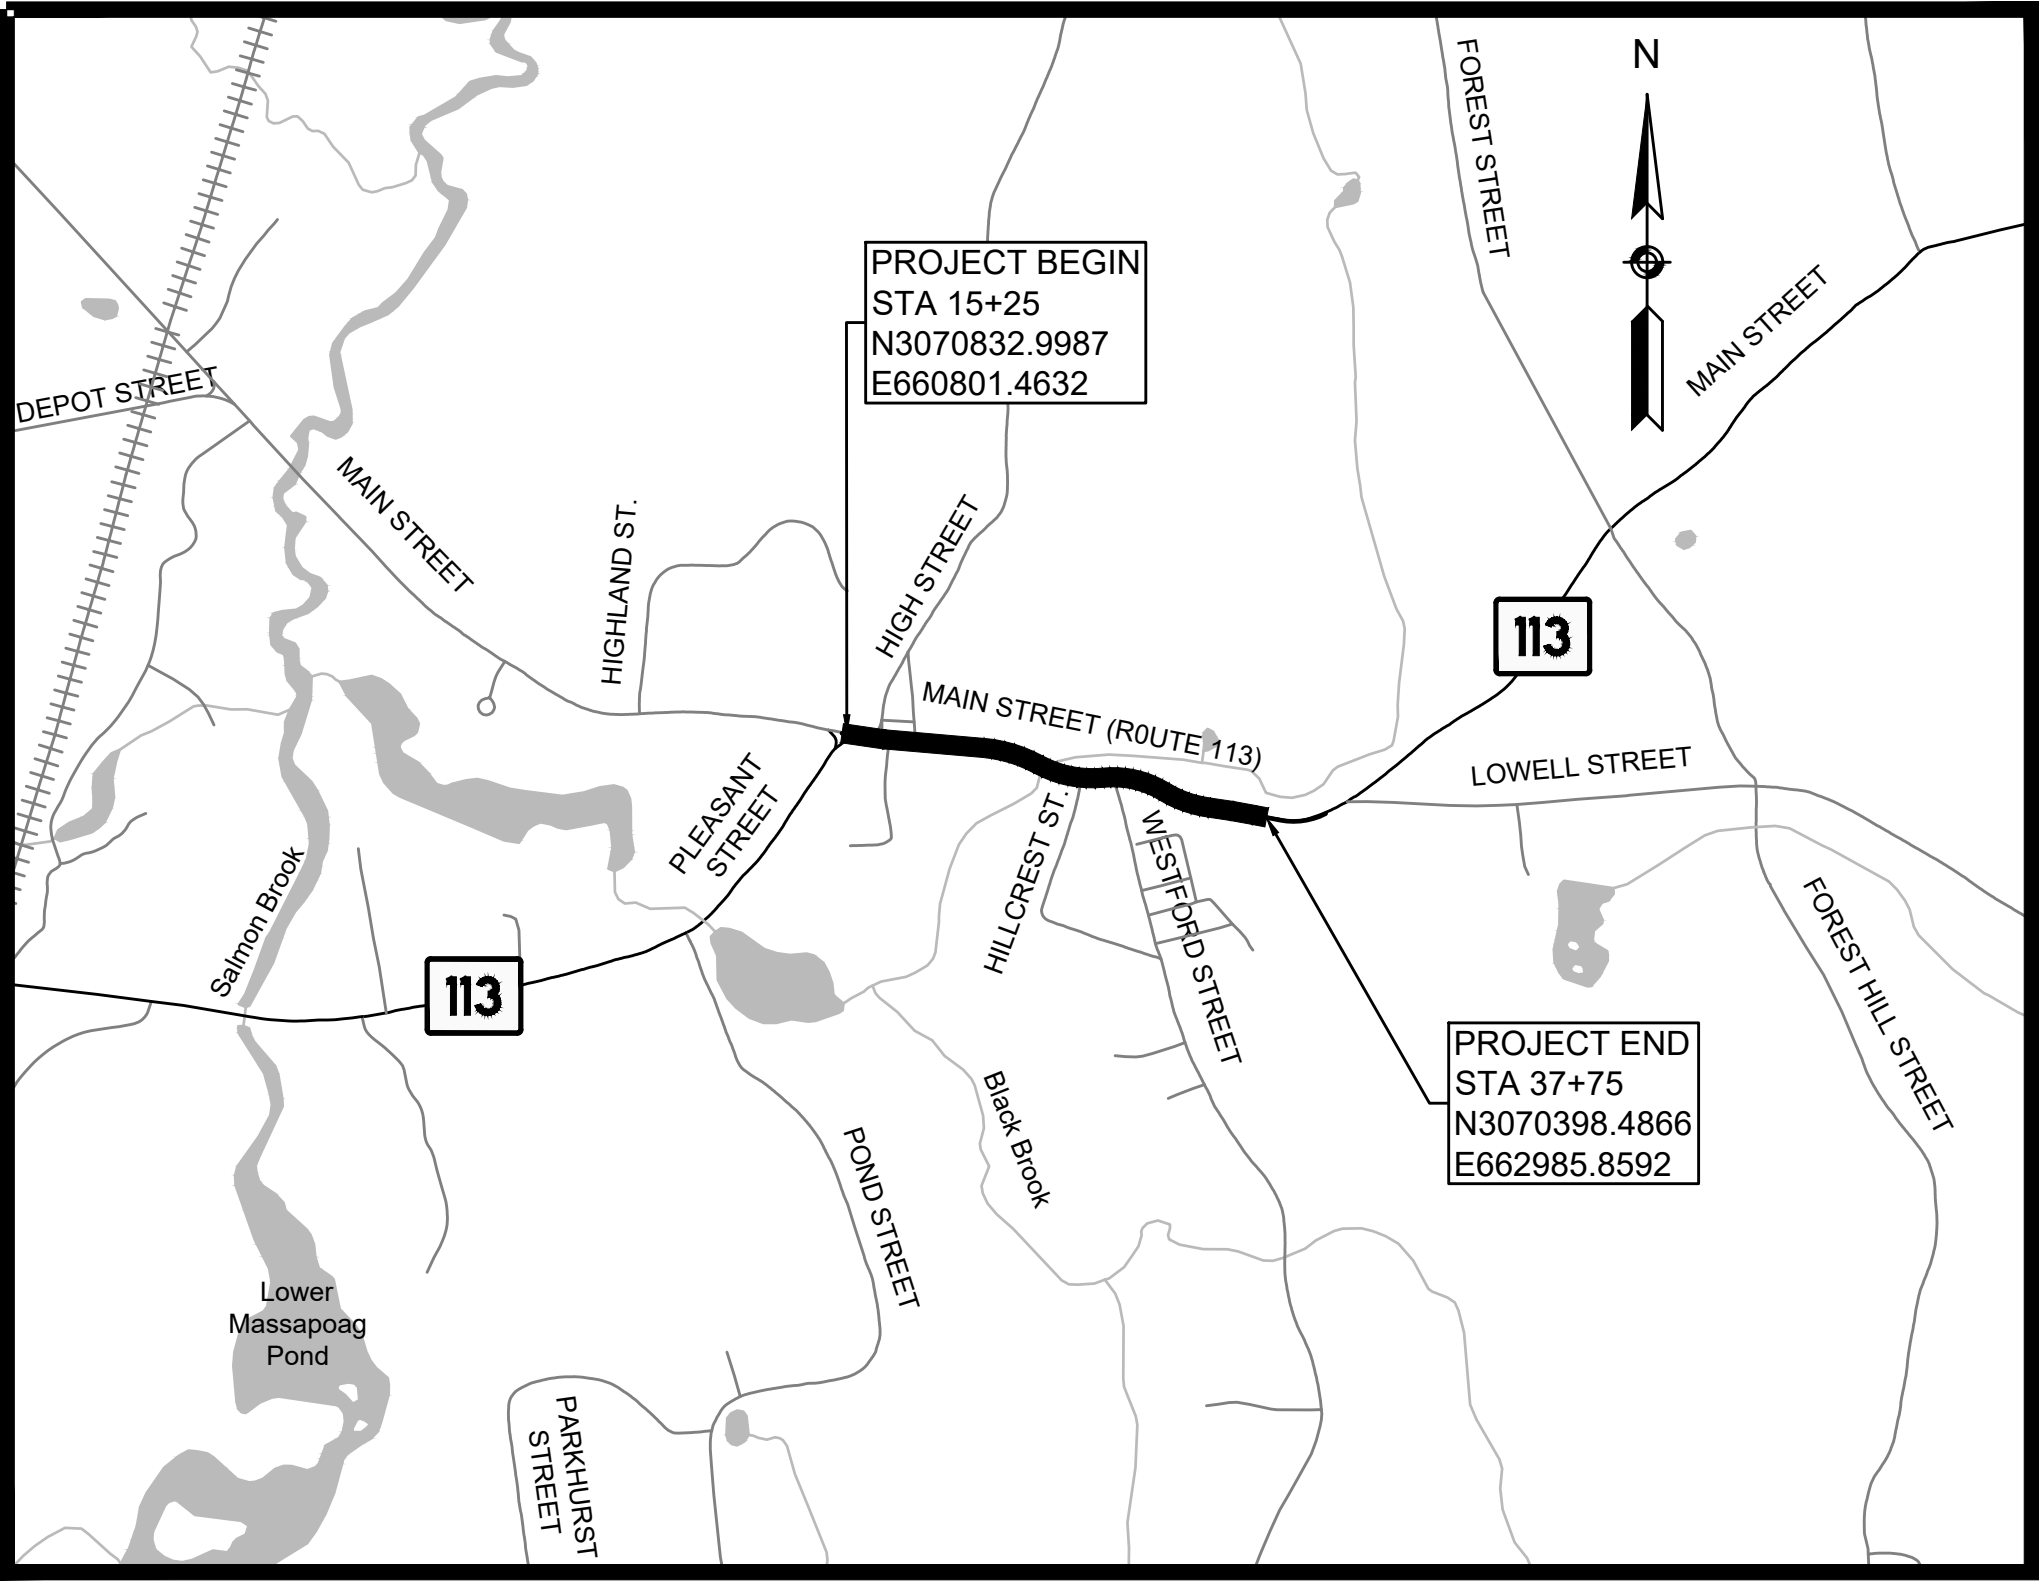

LENGTH OF PROJECT = 2,250 FEET = 0.426 MILES

DESIGN DESIGNATION (MAIN STREET (RTE 113))

DESIGN SPEED	35 MPH
ADT (2015)	14,725
ADT (2025)	16,265
K	9.0%
D	51% EASTBOUND
T (PEAK HOUR)	7.6%
T (AVERAGE DAY)	5.6%
DHV	1,490
DDHV	755
FUNCTIONAL CLASSIFICATION	URBAN PRINCIPAL ARTERIAL

DATE	DESCRIPTION	REV #
07/14/2020	75% DESIGN SUBMISSION	REV 3
03/19/2019	REVISED ROW PLANS	REV 2
01/04/2019	REVISED ROW PLANS	REV 1
10/27/2017	INITIAL SUBMISSION	REV 0

 **BSC GROUP**
803 Summer Street
Boston, Massachusetts 02127
www.bscgroup.com

617 896 4300



RECOMMENDED FOR APPROVAL




CHIEF ENGINEER

DATE

DUNSTABLE
MAIN STREET (ROUTE 113)

STATE	FED. AID PROJ. NO.	SHEET NO.	TOTAL SHEETS
MA	-	2	16
PROJECT FILE NO.		608603	

PRELIMINARY RIGHT OF WAY
TYPICAL SECTIONS

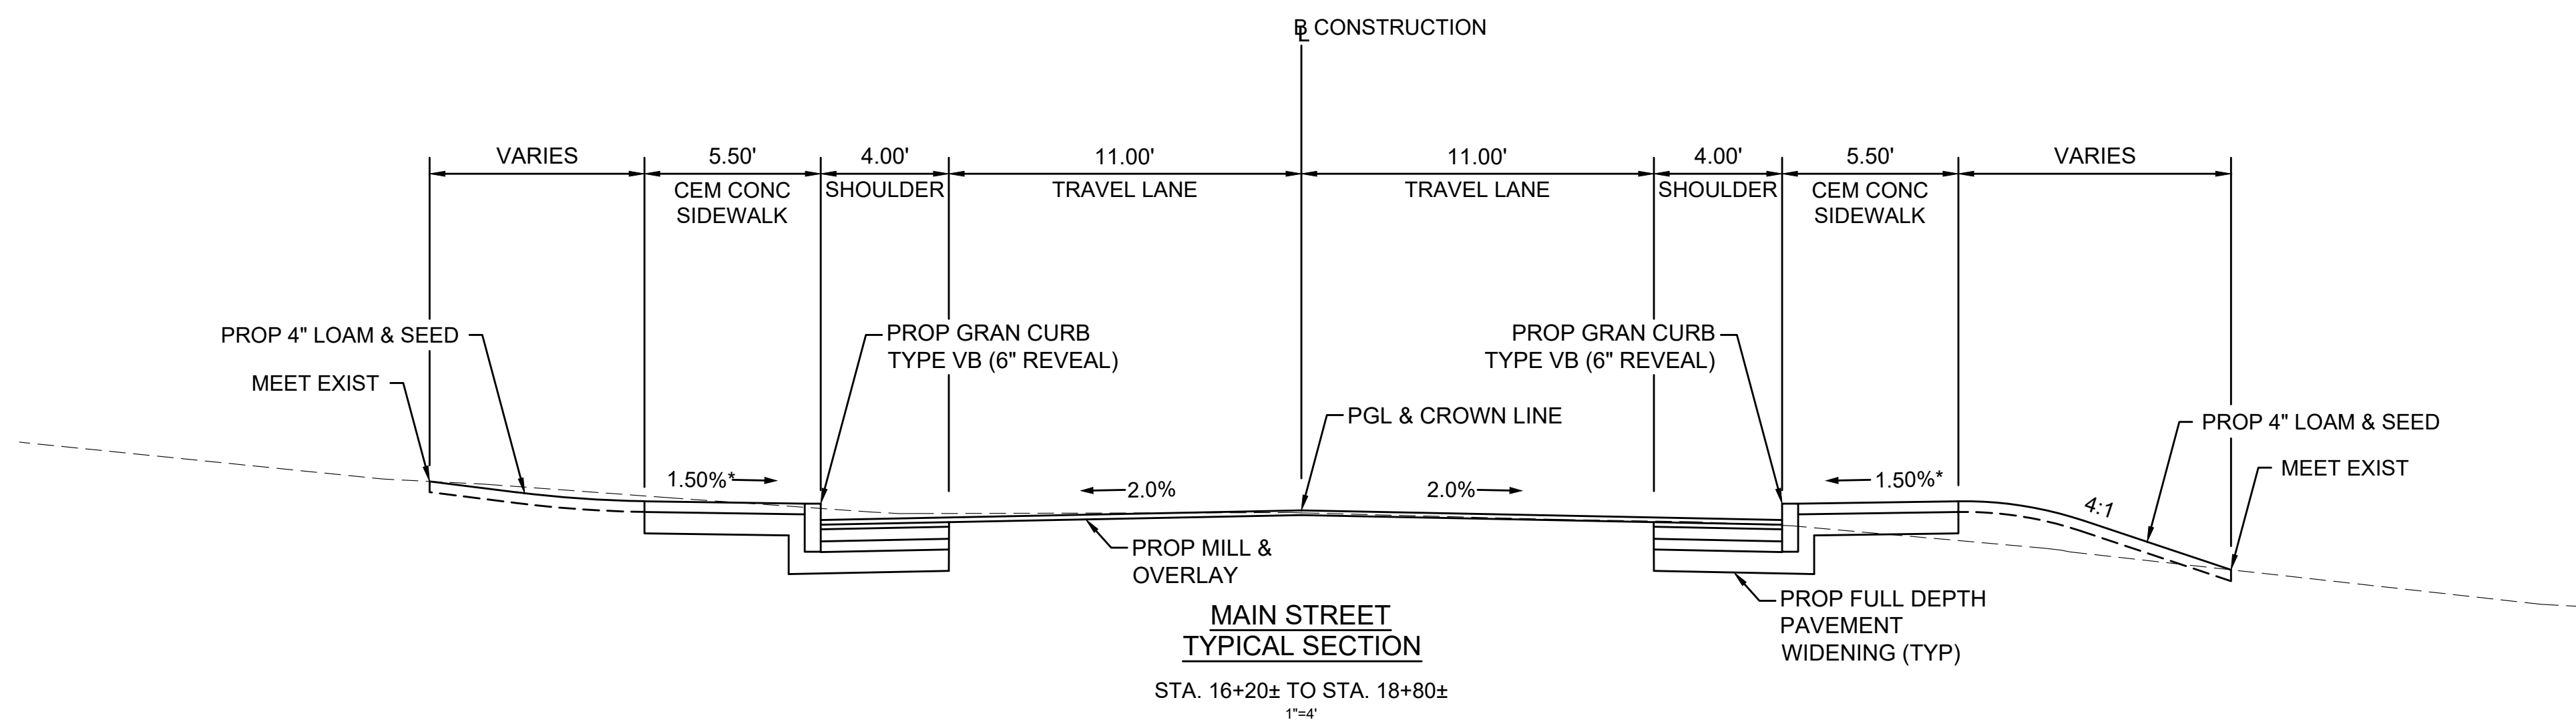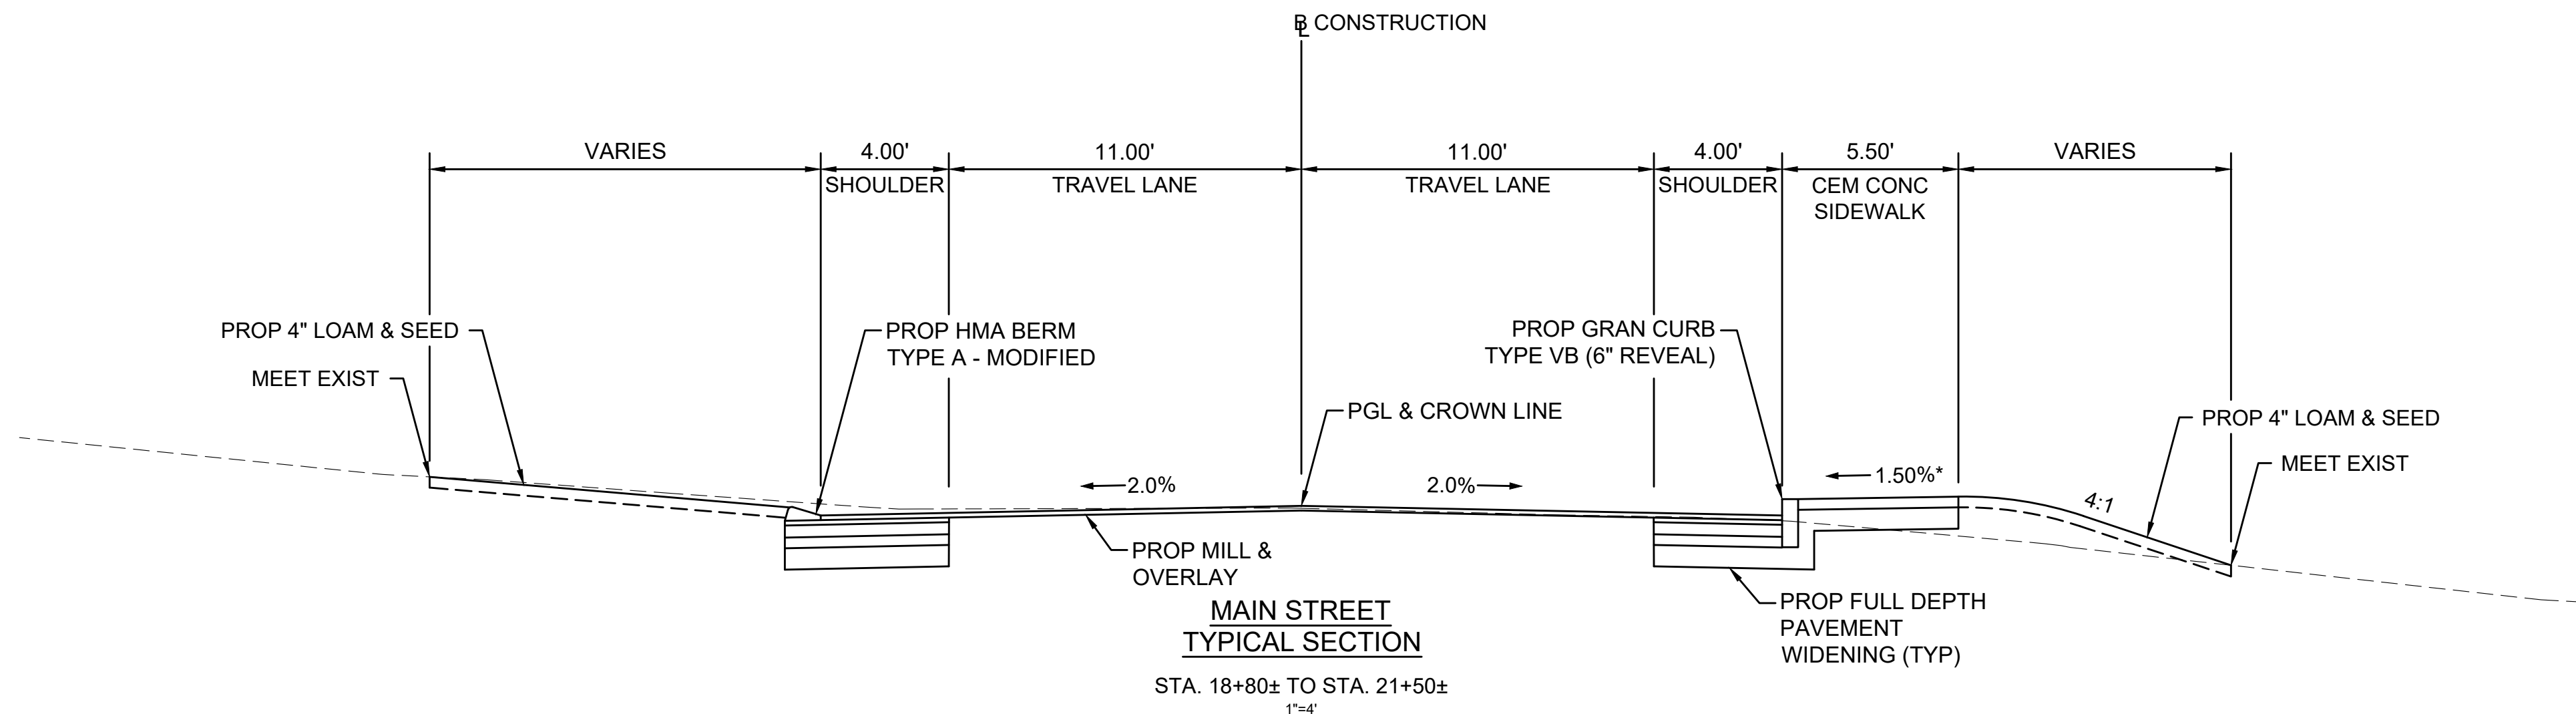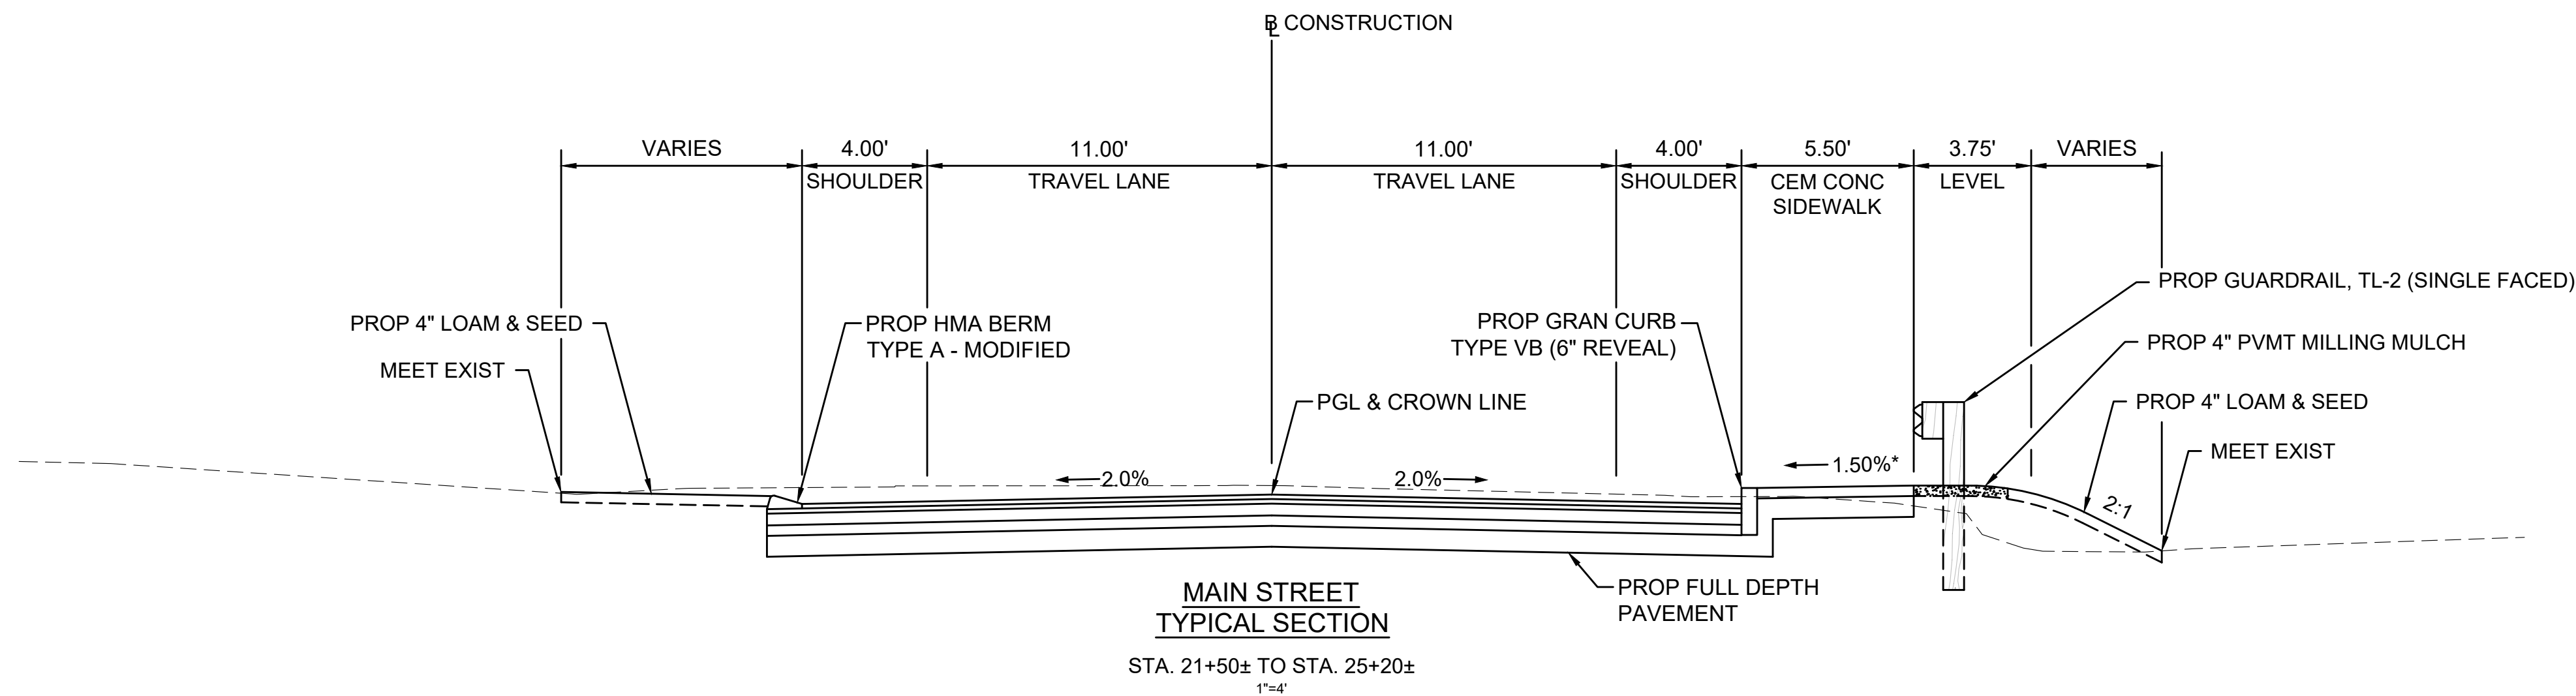

PAVEMENT NOTES

PROPOSED FULL DEPTH PAVEMENT (MAIN STREET)

SURFACE: 1 3/4" SUPERPAVE SURFACE COURSE - 12.5 (SSC - 12.5) OVER
0.07 GAL/SY TACK COAT OVER
INTERMEDIATE: 1 3/4" SUPERPAVE INTERMEDIATE COURSE - 12.5 (SIC - 12.5) OVER
0.07 GAL/SY TACK COAT OVER
BASE: 4 1/2" SUPERPAVE BASE COURSE 37.5 - (SBC - 37.5) OVER
SUB-BASE: 4" DENSE GRADED CRUSHED STONE OVER
8" GRAVEL BORROW (M1.03.0 TYPE b)

PROPOSED FULL DEPTH PAVEMENT (HILLCREST STREET, WESTFORD STREET)

SURFACE: 1 3/4" SUPERPAVE SURFACE COURSE - 12.5 (SSC - 12.5) OVER
0.07 GAL/SY TACK COAT OVER
INTERMEDIATE: 2 1/4" SUPERPAVE INTERMEDIATE COURSE - 12.5 (SIC - 12.5) OVER
SUB-BASE: 4" DENSE GRADED CRUSHED STONE OVER
8" GRAVEL BORROW (M1.03.0 TYPE b)

PROPOSED FULL DEPTH PAVEMENT WIDENING <4'

SURFACE: 1 3/4" SUPERPAVE SURFACE COURSE - 12.5 (SSC - 12.5) OVER
0.07 GAL/SY TACK COAT OVER
INTERMEDIATE: 1 3/4" SUPERPAVE INTERMEDIATE COURSE - 12.5 (SIC - 12.5) OVER
0.07 GAL/SY TACK COAT OVER
BASE: 8" HIGH EARLY STRENGTH CEMENT CONCRETE BASE COURSE
SUB-BASE: 8" GRAVEL BORROW (M1.03.0 TYPE b)

PROPOSED PAVEMENT MILLING AND OVERLAY

SURFACE: 1 3/4" SUPERPAVE SURFACE COURSE - 12.5 (SSC - 12.5) OVER
0.09 GAL/SY TACK COAT OVER
VARIABLE DEPTH PAVEMENT STANDARD MILLING

PROPOSED CEMENT CONCRETE SIDEWALK / WHEELCHAIR RAMP

SURFACE: 4" CEMENT CONCRETE (AIR ENTRAINED 4,000 PSI, 3/4", 610)
FOUNDATION: 8" GRAVEL BORROW (M1.03.0 TYPE b)

PROPOSED CEMENT CONCRETE SIDEWALK AT DRIVEWAYS

SURFACE: 6" CEMENT CONCRETE (AIR ENTRAINED 4,000 PSI, 3/4", 610)
FOUNDATION: 8" GRAVEL BORROW (M1.03.0 TYPE b)

PROPOSED HOT MIX ASPHALT SIDEWALK

SURFACE: 1 1/4" SUPERPAVE SURFACE COURSE - 9.5 (SSC - 9.5)
INTERMEDIATE: 1 3/4" SUPERPAVE SURFACE COURSE - 12.5 (SSC - 12.5)
FOUNDATION: 8" GRAVEL BORROW (M1.03.0 TYPE b)


PROPOSED HOT MIX ASPHALT DRIVEWAY

SURFACE: 1 1/2" SUPERPAVE SURFACE COURSE - 9.5 (SSC - 9.5)
INTERMEDIATE: 2 1/2" SUPERPAVE SURFACE COURSE - 12.5 (SSC - 12.5)
FOUNDATION: 8" GRAVEL BORROW (M1.03.0 TYPE b)

* TOLERANCE FOR CONSTRUCTION ±0.5%

NOTES:

- ASPHALT EMULSION FOR TACK COAT SHALL MEET ALL REQUIREMENTS OUTLINED IN THE 2020 CONSTRUCTION SPECIFICATIONS FOR ANIONIC EMULSIFIED ASPHALT (SECTION M.03.1), AND SPRAYED FOR 95% UNIFORM COVERAGE PRIOR TO PAVING.
- HMA JOINT SEALANT SHALL BE APPLIED TO ALL JOINTS IN THE SURFACE COURSE PRIOR TO PAVING.

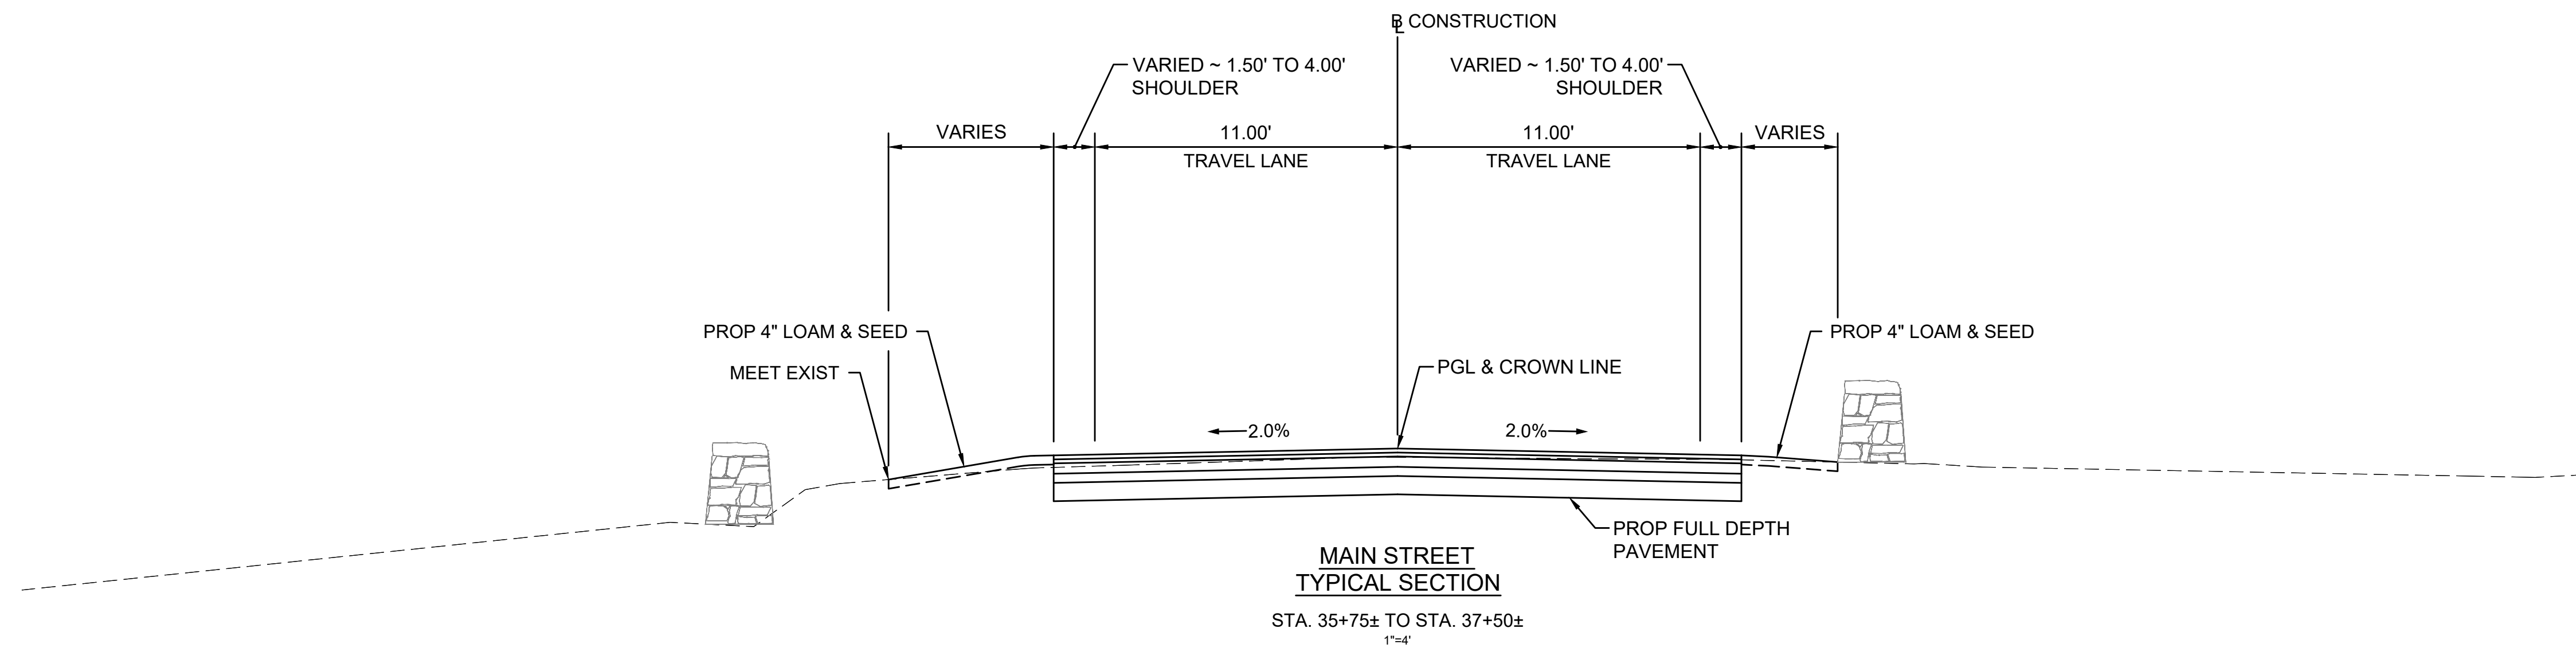

PAVEMENT NOTES

PROPOSED FULL DEPTH PAVEMENT (MAIN STREET)

SURFACE: 1 3/4" SUPERPAVE SURFACE COURSE - 12.5 (SSC - 12.5) OVER 0.07 GAL/SY TACK COAT OVER
INTERMEDIATE: 1 3/4" SUPERPAVE INTERMEDIATE COURSE - 12.5 (SIC - 12.5) OVER 0.07 GAL/SY TACK COAT OVER
BASE: 4 1/2" SUPERPAVE BASE COURSE 37.5 - (SBC - 37.5) OVER
SUB-BASE: 4" DENSE GRADED CRUSHED STONE OVER 8" GRAVEL BORROW (M1.03.0 TYPE b)

PROPOSED FULL DEPTH PAVEMENT (HILLCREST STREET, WESTFORD STREET)

SURFACE: 1 3/4" SUPERPAVE SURFACE COURSE - 12.5 (SSC - 12.5) OVER 0.07 GAL/SY TACK COAT OVER
INTERMEDIATE: 2 1/4" SUPERPAVE INTERMEDIATE COURSE - 12.5 (SIC - 12.5) OVER
SUB-BASE: 4" DENSE GRADED CRUSHED STONE OVER 8" GRAVEL BORROW (M1.03.0 TYPE b)

PROPOSED FULL DEPTH PAVEMENT WIDENING <4'

SURFACE: 1 3/4" SUPERPAVE SURFACE COURSE - 12.5 (SSC - 12.5) OVER 0.07 GAL/SY TACK COAT OVER
INTERMEDIATE: 1 3/4" SUPERPAVE INTERMEDIATE COURSE - 12.5 (SIC - 12.5) OVER 0.07 GAL/SY TACK COAT OVER
BASE: 8" HIGH EARLY STRENGTH CEMENT CONCRETE BASE COURSE
SUB-BASE: 8" GRAVEL BORROW (M1.03.0 TYPE b)

PROPOSED PAVEMENT MILLING AND OVERLAY

SURFACE: 1 3/4" SUPERPAVE SURFACE COURSE - 12.5 (SSC - 12.5) OVER 0.09 GAL/SY TACK COAT OVER
VARIABLE DEPTH PAVEMENT STANDARD MILLING

PROPOSED CEMENT CONCRETE SIDEWALK / WHEELCHAIR RAMP

SURFACE: 4" CEMENT CONCRETE (AIR ENTRAINED 4,000 PSI, 3/4", 610)
FOUNDATION: 8" GRAVEL BORROW (M1.03.0 TYPE b)

PROPOSED CEMENT CONCRETE SIDEWALK AT DRIVEWAYS

SURFACE: 6" CEMENT CONCRETE (AIR ENTRAINED 4,000 PSI, 3/4", 610)
FOUNDATION: 8" GRAVEL BORROW (M1.03.0 TYPE b)

PROPOSED HOT MIX ASPHALT SIDEWALK

SURFACE: 1 3/4" SUPERPAVE SURFACE COURSE - 9.5 (SSC - 9.5)
INTERMEDIATE: 1 3/4" SUPERPAVE SURFACE COURSE - 12.5 (SSC - 12.5)
FOUNDATION: 8" GRAVEL BORROW (M1.03.0 TYPE b)



PROPOSED HOT MIX ASPHALT DRIVEWAY




SURFACE: 1 3/4" SUPERPAVE SURFACE COURSE - 9.5 (SSC - 9.5)
INTERMEDIATE: 2 1/2" SUPERPAVE SURFACE COURSE - 12.5 (SSC - 12.5)
FOUNDATION: 8" GRAVEL BORROW (M1.03.0 TYPE b)

* TOLERANCE FOR CONSTRUCTION ±0.5%

NOTES:

- ASPHALT EMULSION FOR TACK COAT SHALL MEET ALL REQUIREMENTS OUTLINED IN THE 2020 CONSTRUCTION SPECIFICATIONS FOR ANIONIC EMULSIFIED ASPHALT (SECTION M.03.1), AND SPRAYED FOR 95% UNIFORM COVERAGE PRIOR TO PAVING.
- HMA JOINT SEALANT SHALL BE APPLIED TO ALL JOINTS IN THE SURFACE COURSE PRIOR TO PAVING.

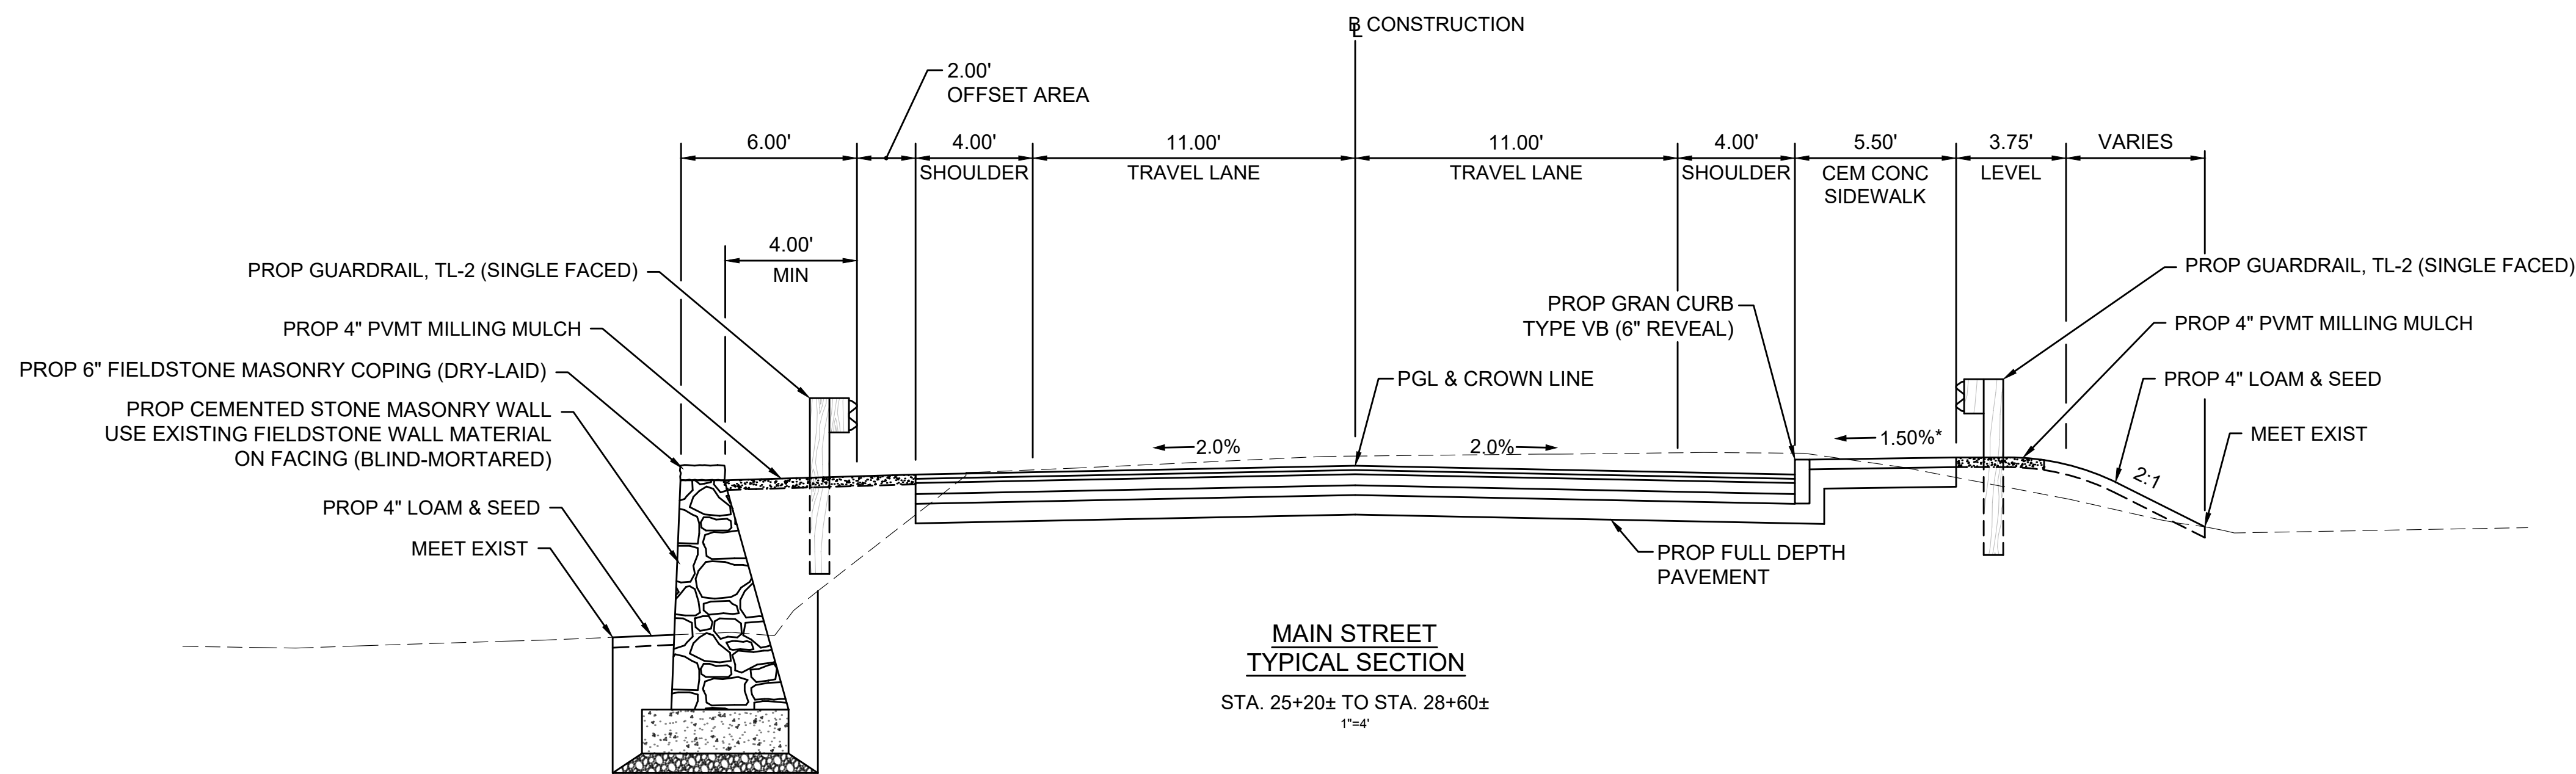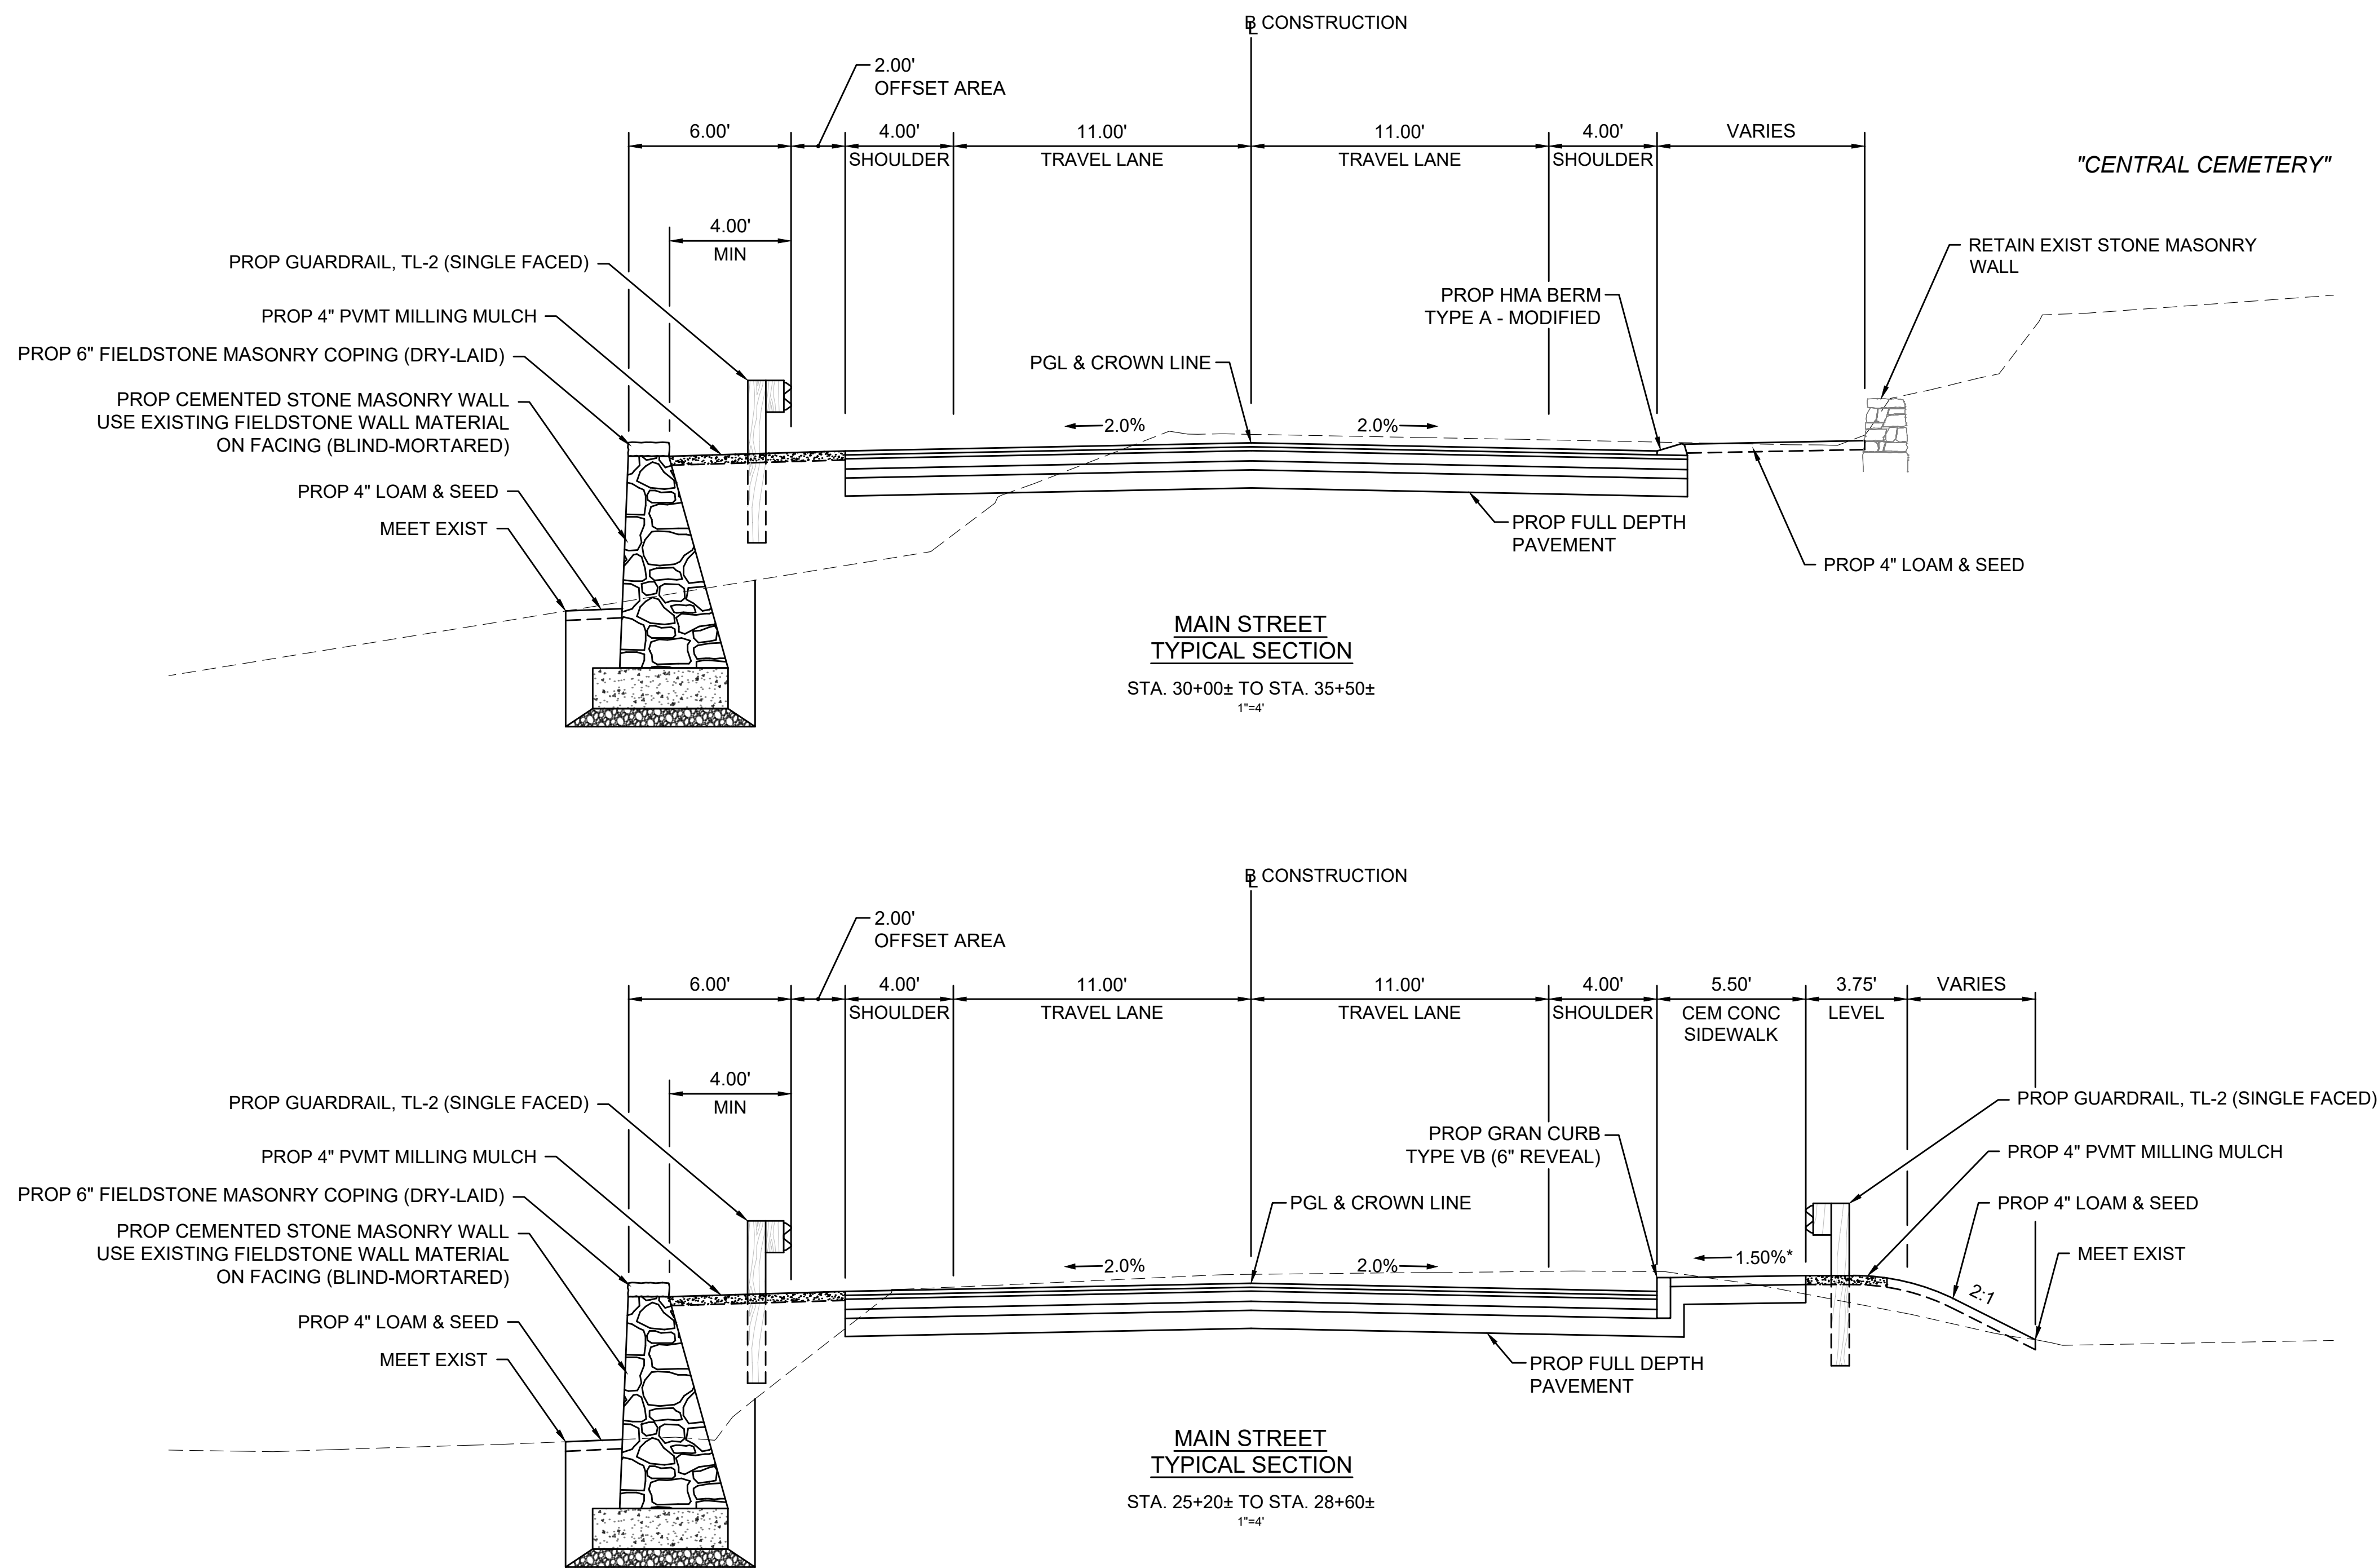

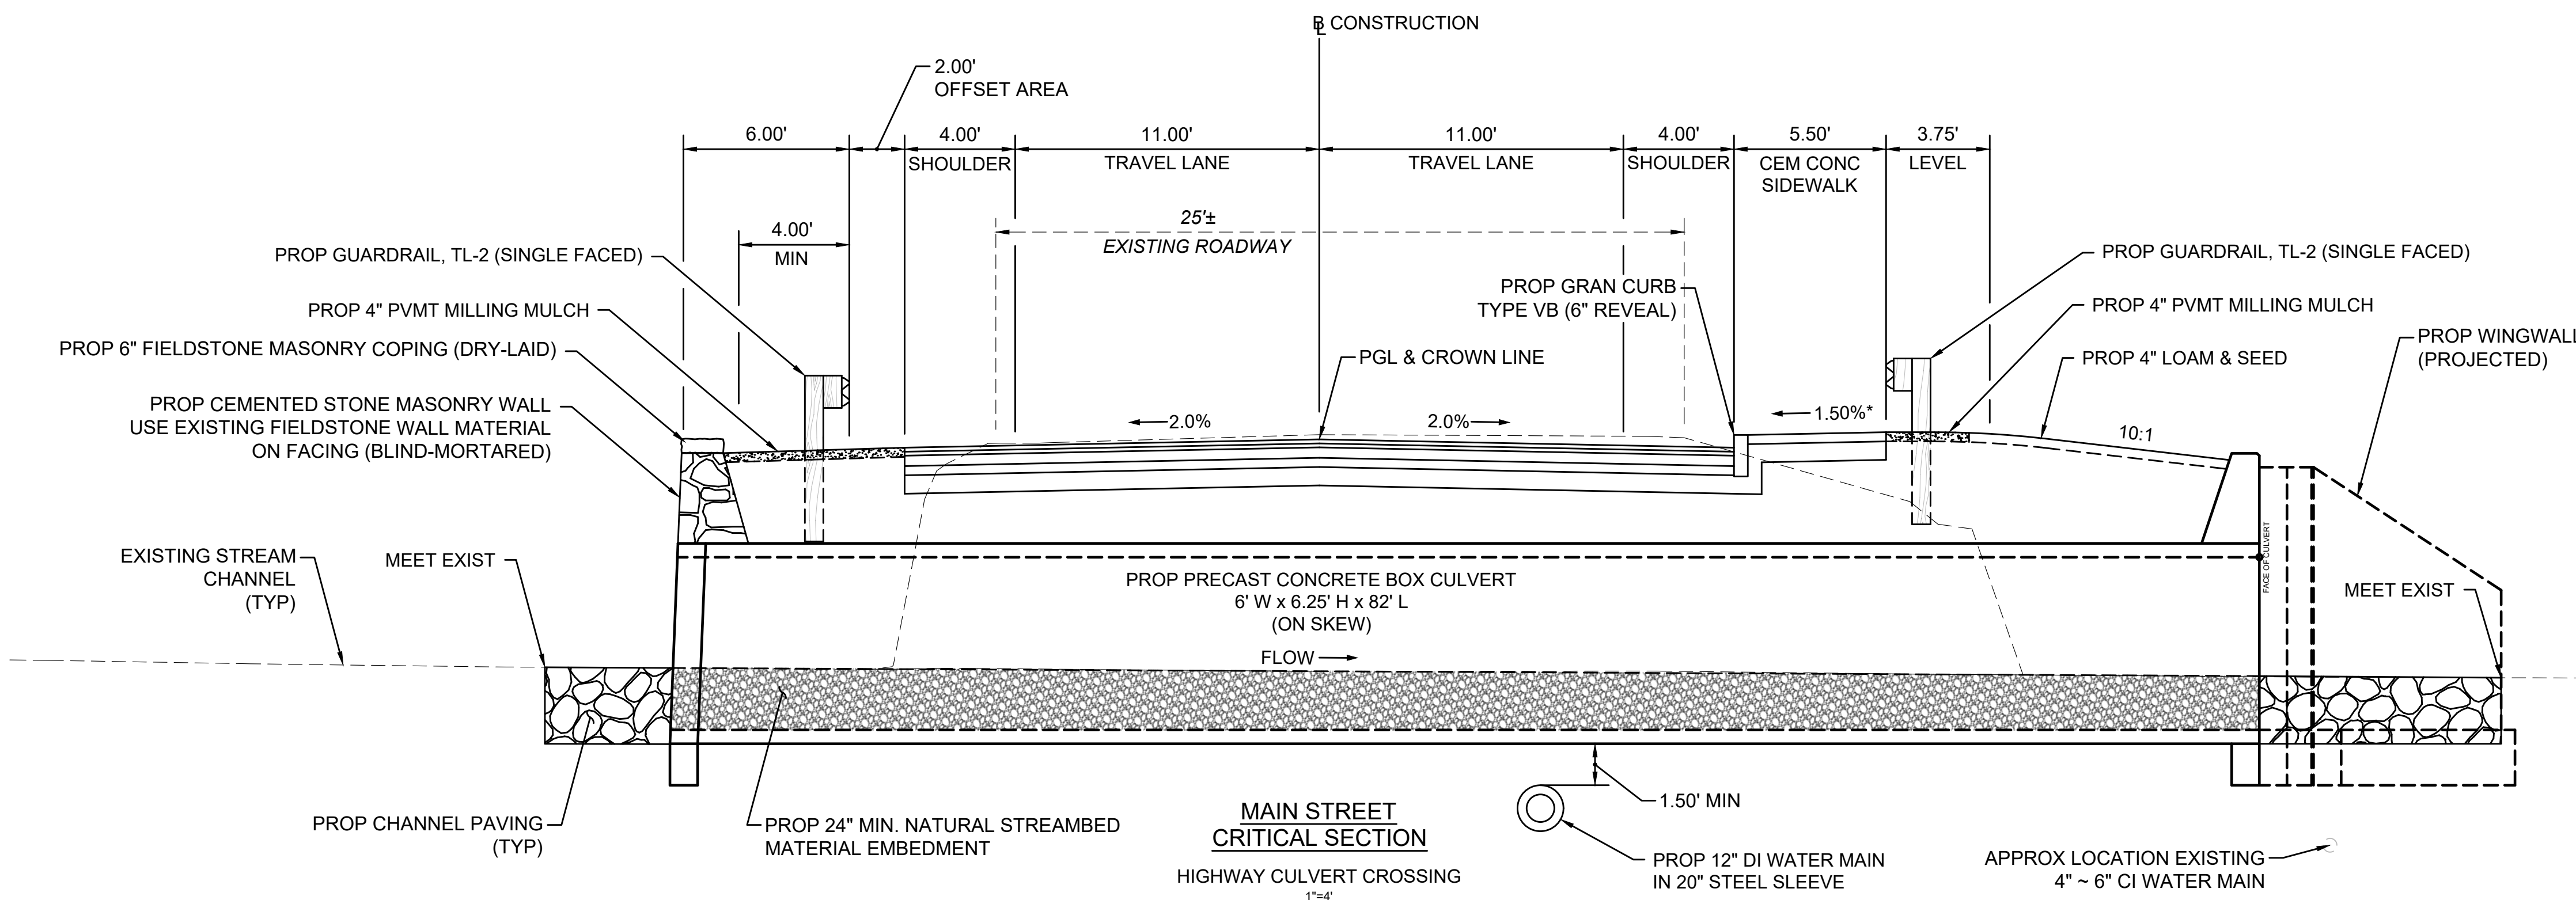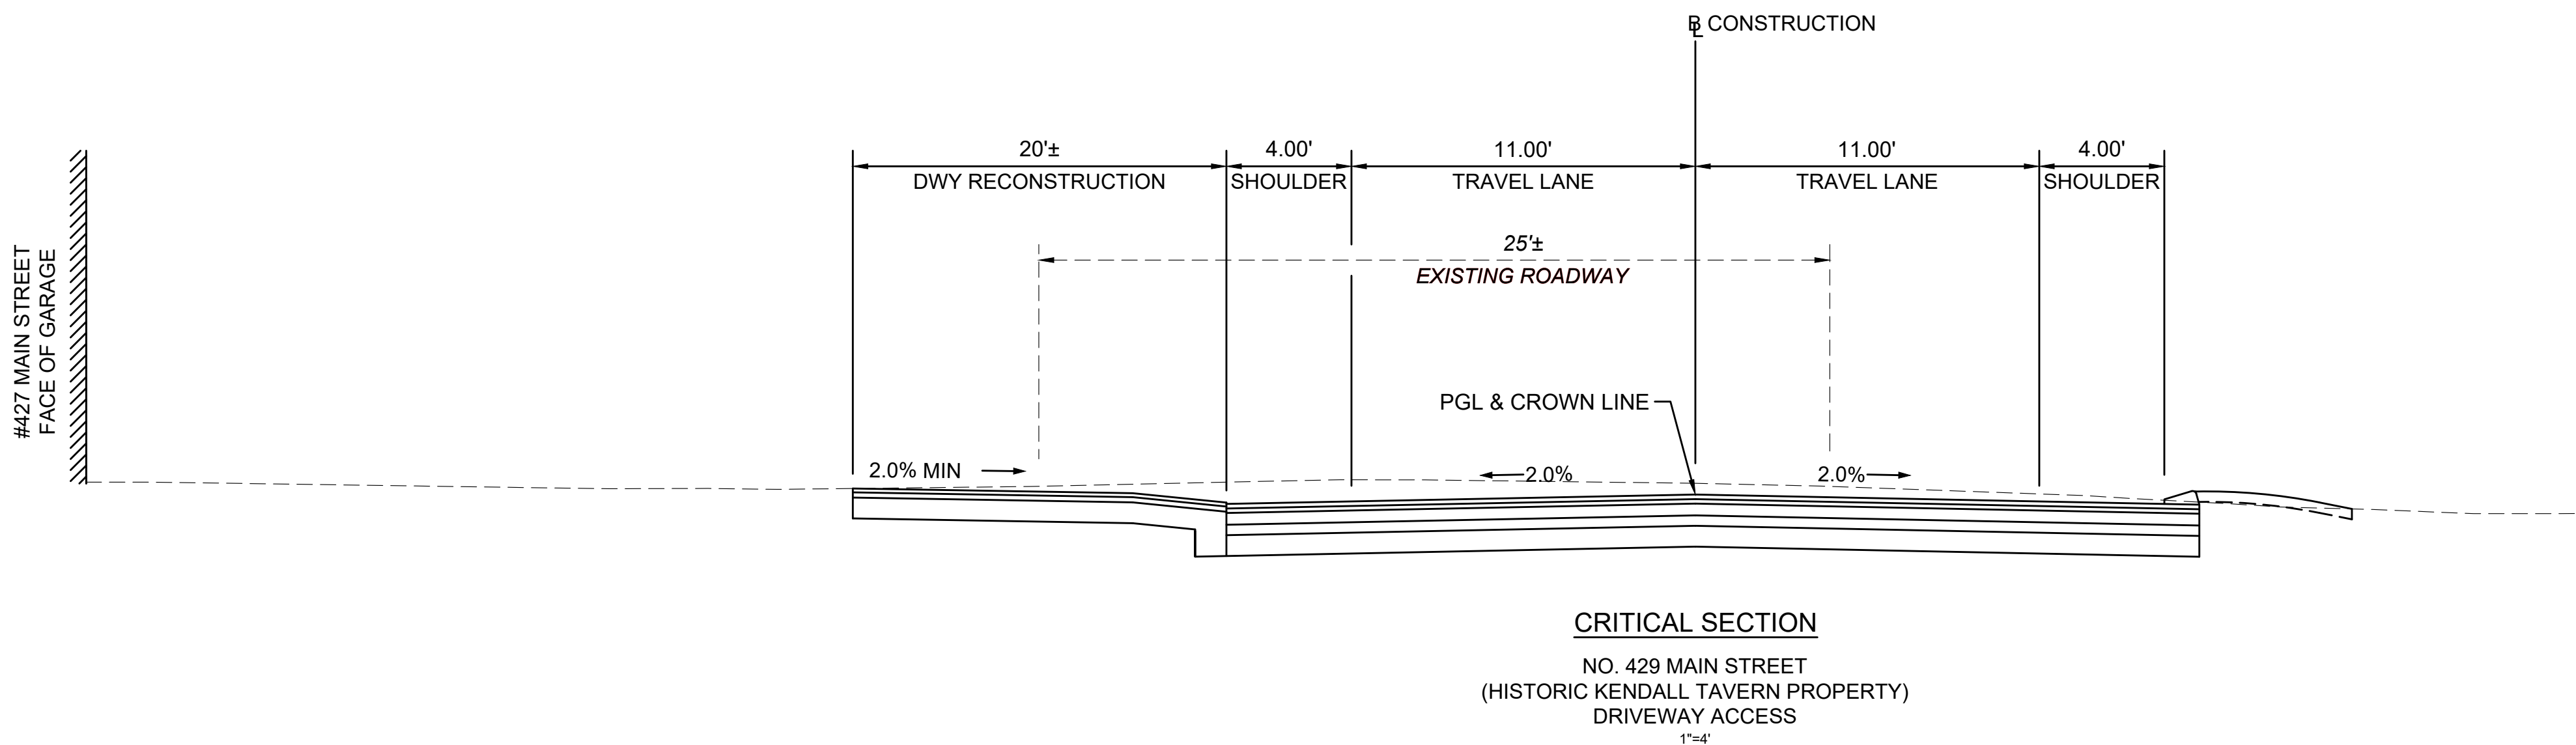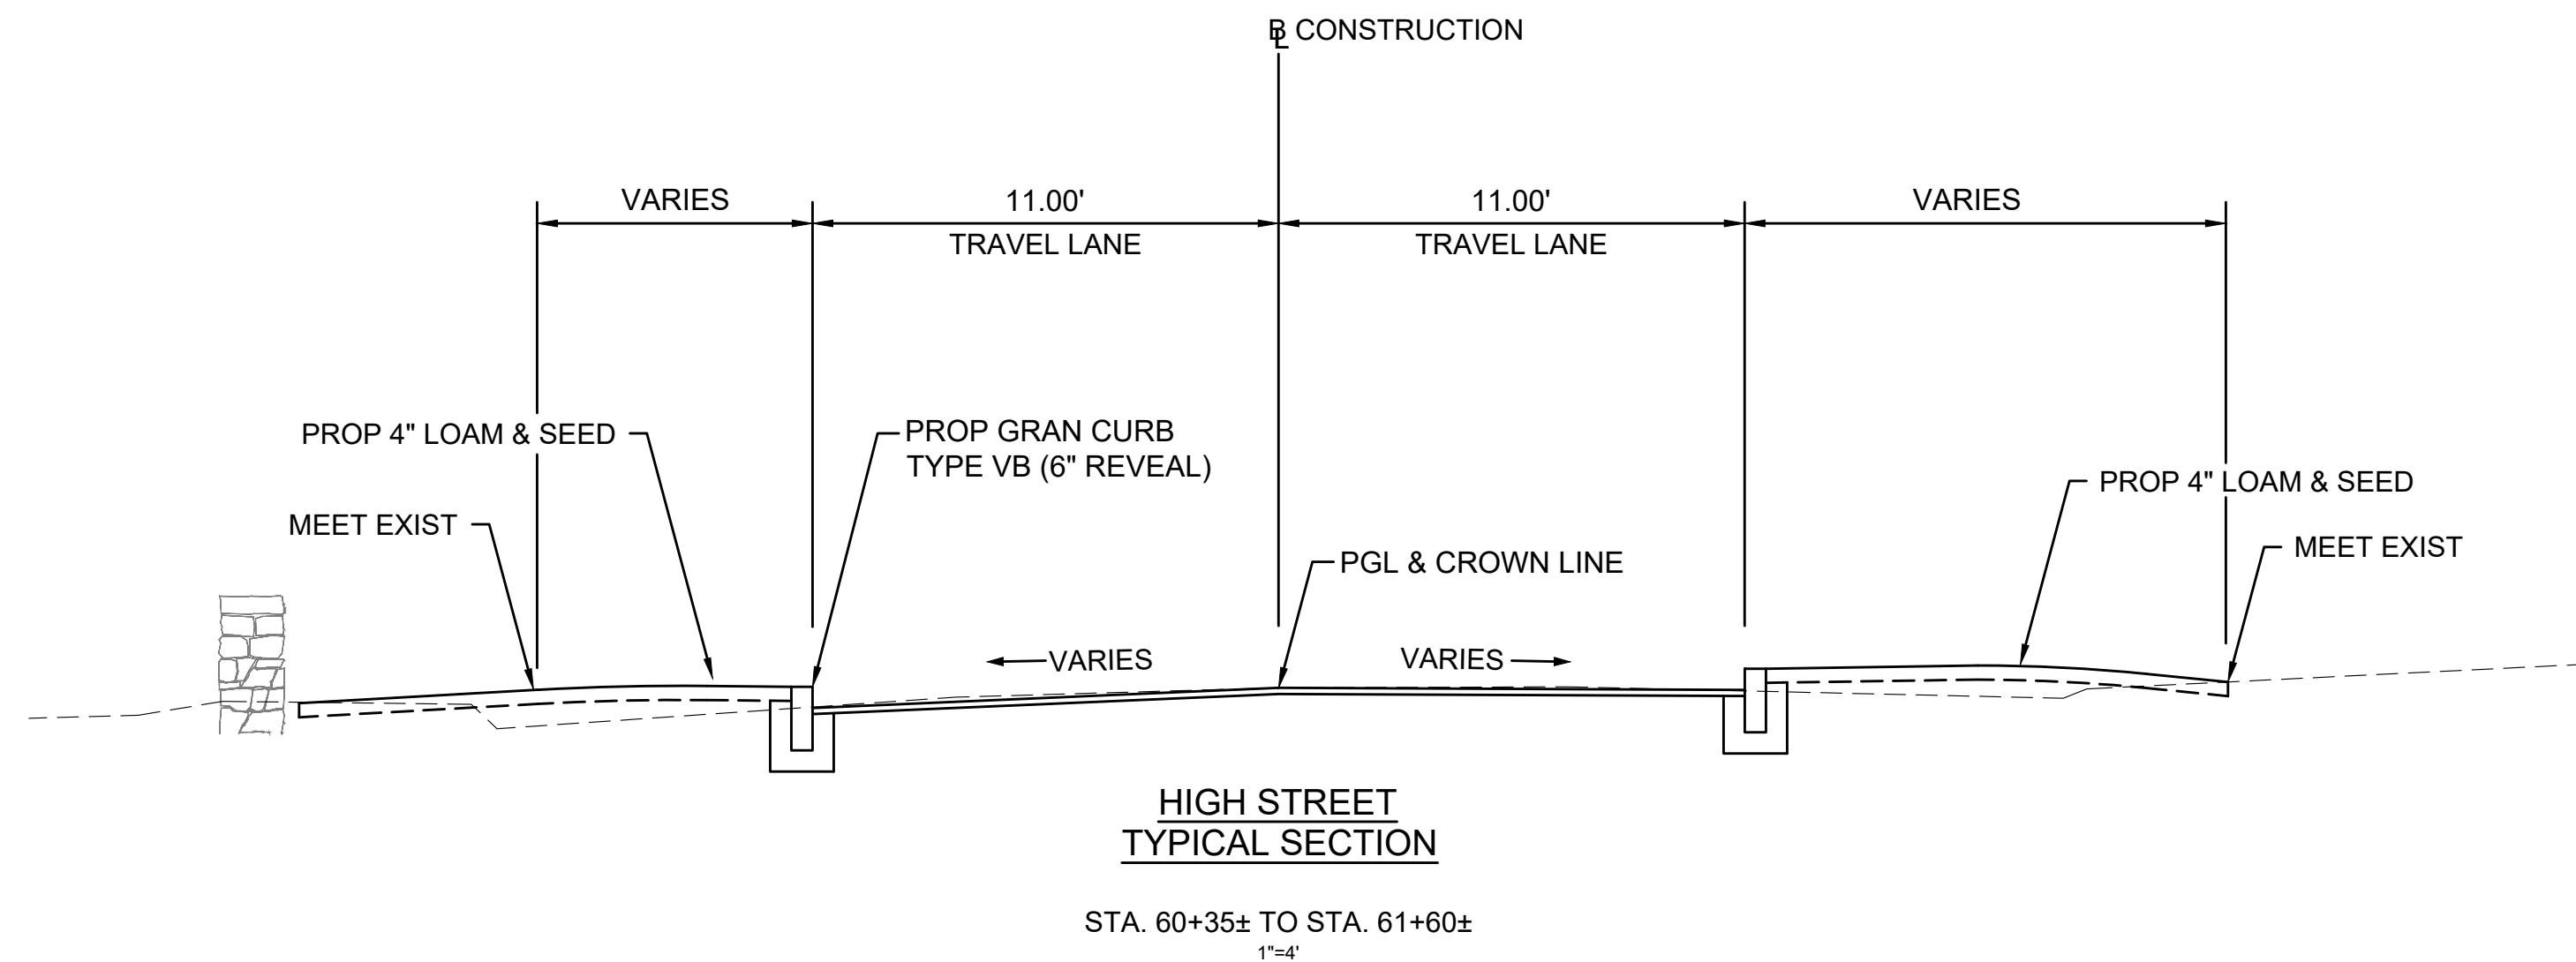

PAVEMENT NOTES

PROPOSED FULL DEPTH PAVEMENT (MAIN STREET)

SURFACE: 1 3/4" SUPERPAVE SURFACE COURSE - 12.5 (SSC - 12.5) OVER
0.07 GAL/SY TACK COAT OVER

INTERMEDIATE: 1 3/4" SUPERPAVE INTERMEDIATE COURSE - 12.5 (SIC - 12.5) OVER
0.07 GAL/SY TACK COAT OVER

BASE: 4 1/2" SUPERPAVE BASE COURSE 37.5 - (SBC - 37.5) OVER

SUB-BASE: 4" DENSE GRADED CRUSHED STONE OVER
8" GRAVEL BORROW (M1.03.0 TYPE b)

PROPOSED FULL DEPTH PAVEMENT (HILLCREST STREET, WESTFORD STREET)

SURFACE: 1 3/4" SUPERPAVE SURFACE COURSE - 12.5 (SSC - 12.5) OVER
0.07 GAL/SY TACK COAT OVER

INTERMEDIATE: 2 1/4" SUPERPAVE INTERMEDIATE COURSE - 12.5 (SIC - 12.5) OVER

SUB-BASE: 4" DENSE GRADED CRUSHED STONE OVER
8" GRAVEL BORROW (M1.03.0 TYPE b)

PROPOSED FULL DEPTH PAVEMENT WIDENING <4'

SURFACE: 1 3/4" SUPERPAVE SURFACE COURSE - 12.5 (SSC - 12.5) OVER
0.07 GAL/SY TACK COAT OVER

INTERMEDIATE: 1 3/4" SUPERPAVE INTERMEDIATE COURSE - 12.5 (SIC - 12.5) OVER
0.07 GAL/SY TACK COAT OVER

BASE: 8" HIGH EARLY STRENGTH CEMENT CONCRETE BASE COURSE

SUB-BASE: 8" GRAVEL BORROW (M1.03.0 TYPE b)

PROPOSED PAVEMENT MILLING AND OVERLAY

SURFACE: 1 3/4" SUPERPAVE SURFACE COURSE - 12.5 (SSC - 12.5) OVER
0.09 GAL/SY TACK COAT OVER
VARIABLE DEPTH PAVEMENT STANDARD MILLING

PROPOSED CEMENT CONCRETE SIDEWALK / WHEELCHAIR RAMP

SURFACE: 4" CEMENT CONCRETE (AIR ENTRAINED 4,000 PSI, 3/4", 610)

FOUNDATION: 8" GRAVEL BORROW (M1.03.0 TYPE b)

PROPOSED CEMENT CONCRETE SIDEWALK AT DRIVEWAYS

SURFACE: 6" CEMENT CONCRETE (AIR ENTRAINED 4,000 PSI, 3/4", 610)

FOUNDATION: 8" GRAVEL BORROW (M1.03.0 TYPE b)

PROPOSED HOT MIX ASPHALT SIDEWALK

SURFACE: 1 1/4" SUPERPAVE SURFACE COURSE - 9.5 (SSC - 9.5)

INTERMEDIATE: 1 3/4" SUPERPAVE SURFACE COURSE - 12.5 (SSC - 12.5)

FOUNDATION: 8" GRAVEL BORROW (M1.03.0 TYPE b)

PROPOSED HOT MIX ASPHALT DRIVEWAY

SURFACE: 1 1/2" SUPERPAVE SURFACE COURSE - 9.5 (SSC - 9.5)


INTERMEDIATE: 2 1/2" SUPERPAVE SURFACE COURSE - 12.5 (SSC - 12.5)

FOUNDATION: 8" GRAVEL BORROW (M1.03.0 TYPE b)


* TOLERANCE FOR CONSTRUCTION ±0.5%

NOTES:


- ASPHALT EMULSION FOR TACK COAT SHALL MEET ALL REQUIREMENTS OUTLINED IN THE 2020 CONSTRUCTION SPECIFICATIONS FOR ANIONIC EMULSIFIED ASPHALT (SECTION M.03.1), AND SPRAYED FOR 95% UNIFORM COVERAGE PRIOR TO PAVING.
- HMA JOINT SEALANT SHALL BE APPLIED TO ALL JOINTS IN THE SURFACE COURSE PRIOR TO PAVING.

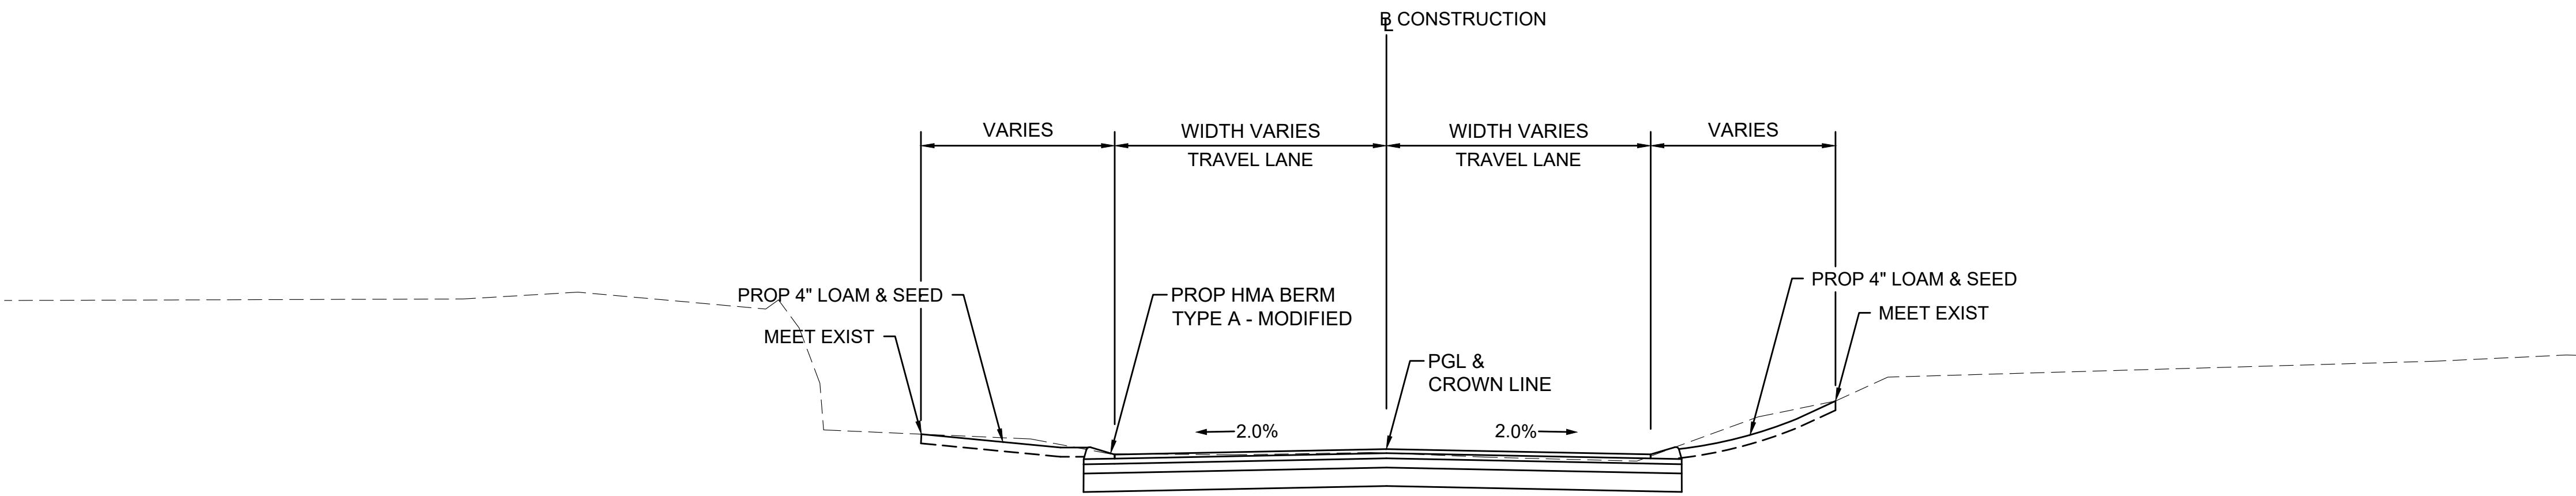

WESTFORD STREET
TYPICAL SECTION
STA. 90+70± TO STA. 91+80±
1"=4'

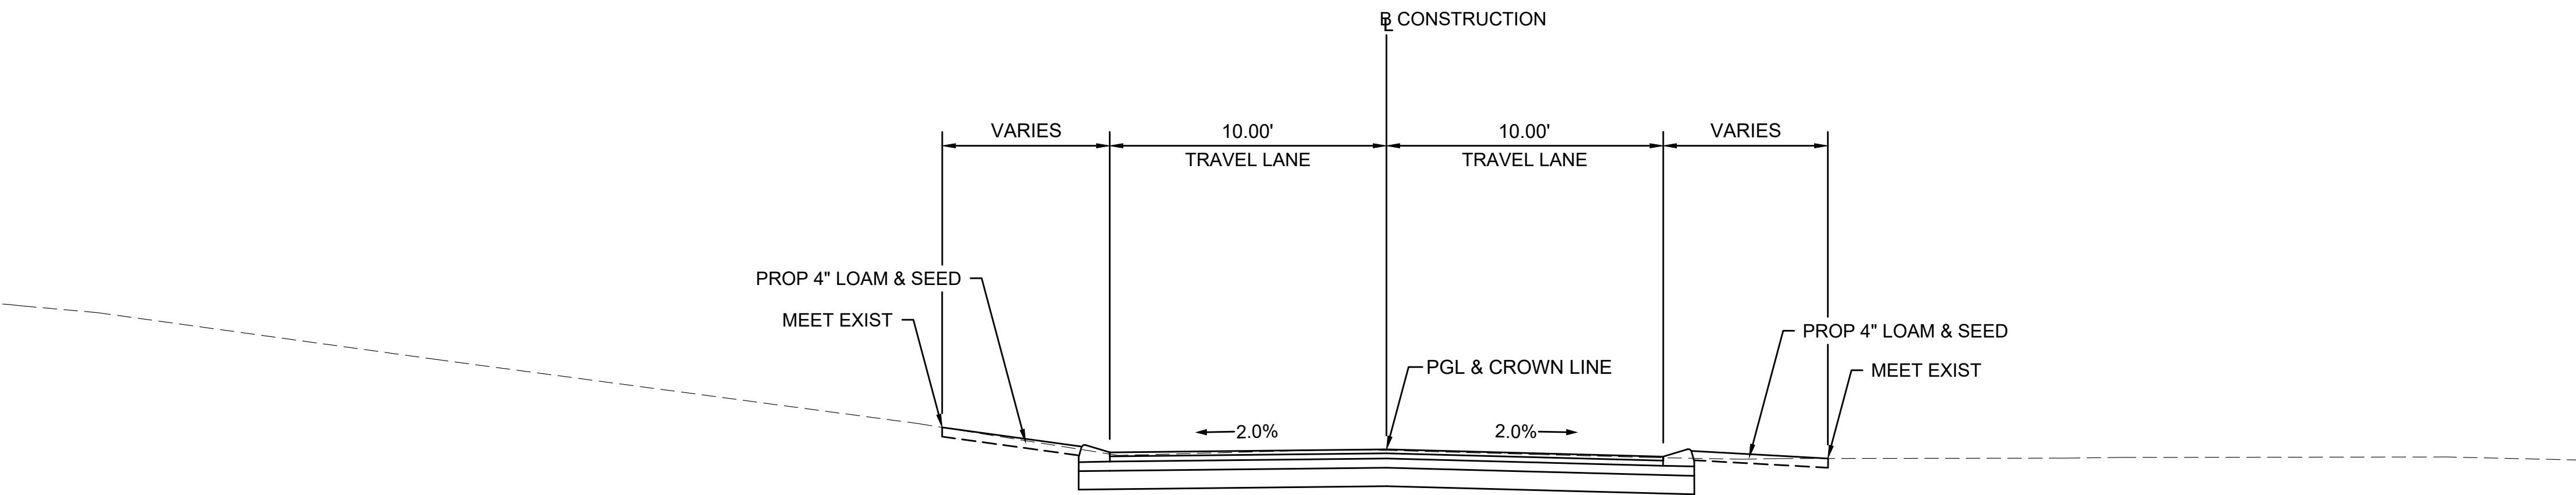

HILLCREST STREET
TYPICAL SECTION
STA. 80+40± TO STA. 80+85±
1"=4'

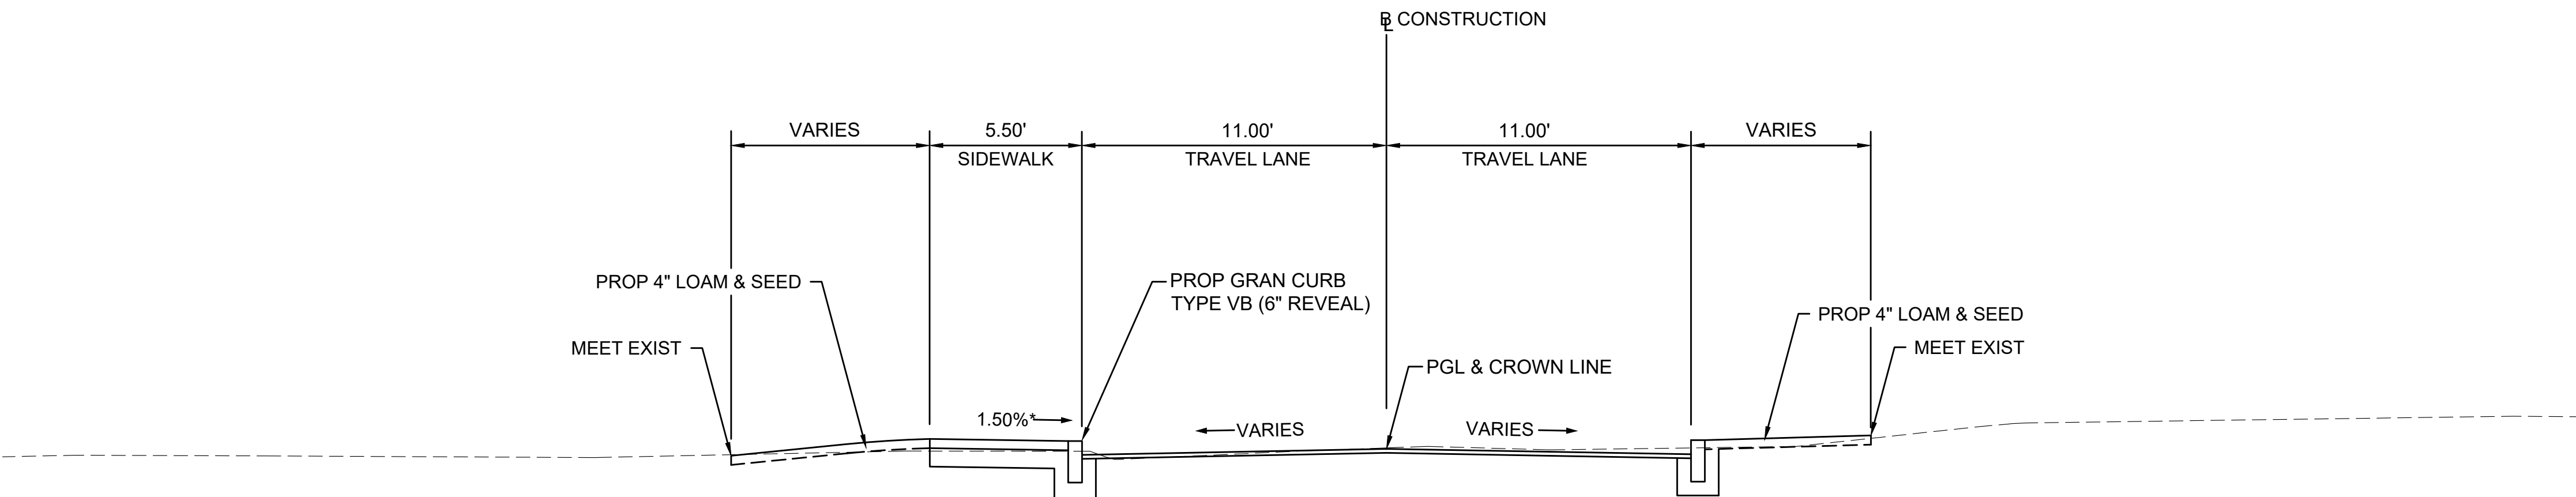

COMMON AVENUE
TYPICAL SECTION
STA. 70+35± TO STA. 71+20±
1"=4'

PAVEMENT NOTES

PROPOSED FULL DEPTH PAVEMENT (MAIN STREET)

SURFACE: 1 3/4" SUPERPAVE SURFACE COURSE - 12.5 (SSC - 12.5) OVER
0.07 GAL/SY TACK COAT OVER
INTERMEDIATE: 1 3/4" SUPERPAVE INTERMEDIATE COURSE - 12.5 (SIC - 12.5) OVER
0.07 GAL/SY TACK COAT OVER
BASE: 4 1/2" SUPERPAVE BASE COURSE 37.5 - (SBC - 37.5) OVER
SUB-BASE: 4" DENSE GRADED CRUSHED STONE OVER
8" GRAVEL BORROW (M1.03.0 TYPE b)

PROPOSED FULL DEPTH PAVEMENT (HILLCREST STREET, WESTFORD STREET)

SURFACE: 1 3/4" SUPERPAVE SURFACE COURSE - 12.5 (SSC - 12.5) OVER
0.07 GAL/SY TACK COAT OVER
INTERMEDIATE: 2 1/4" SUPERPAVE INTERMEDIATE COURSE - 12.5 (SIC - 12.5) OVER
SUB-BASE: 4" DENSE GRADED CRUSHED STONE OVER
8" GRAVEL BORROW (M1.03.0 TYPE b)

PROPOSED FULL DEPTH PAVEMENT WIDENING <4'

SURFACE: 1 3/4" SUPERPAVE SURFACE COURSE - 12.5 (SSC - 12.5) OVER
0.07 GAL/SY TACK COAT OVER
INTERMEDIATE: 1 3/4" SUPERPAVE INTERMEDIATE COURSE - 12.5 (SIC - 12.5) OVER
0.07 GAL/SY TACK COAT OVER
BASE: 8" HIGH EARLY STRENGTH CEMENT CONCRETE BASE COURSE
SUB-BASE: 8" GRAVEL BORROW (M1.03.0 TYPE b)

PROPOSED PAVEMENT MILLING AND OVERLAY

SURFACE: 1 3/4" SUPERPAVE SURFACE COURSE - 12.5 (SSC - 12.5) OVER
0.09 GAL/SY TACK COAT OVER
VARIABLE DEPTH PAVEMENT STANDARD MILLING

PROPOSED CEMENT CONCRETE SIDEWALK / WHEELCHAIR RAMP

SURFACE: 4" CEMENT CONCRETE (AIR ENTRAINED 4,000 PSI, 3/4", 610)
FOUNDATION: 8" GRAVEL BORROW (M1.03.0 TYPE b)

PROPOSED CEMENT CONCRETE SIDEWALK AT DRIVEWAYS

SURFACE: 6" CEMENT CONCRETE (AIR ENTRAINED 4,000 PSI, 3/4", 610)
FOUNDATION: 8" GRAVEL BORROW (M1.03.0 TYPE b)

PROPOSED HOT MIX ASPHALT SIDEWALK

SURFACE: 1 1/4" SUPERPAVE SURFACE COURSE - 9.5 (SSC - 9.5)
INTERMEDIATE: 1 3/4" SUPERPAVE SURFACE COURSE - 12.5 (SSC - 12.5)
FOUNDATION: 8" GRAVEL BORROW (M1.03.0 TYPE b)

PROPOSED HOT MIX ASPHALT DRIVEWAY

SURFACE: 1 1/2" SUPERPAVE SURFACE COURSE - 9.5 (SSC - 9.5)
INTERMEDIATE: 2 1/2" SUPERPAVE SURFACE COURSE - 12.5 (SSC - 12.5)
FOUNDATION: 8" GRAVEL BORROW (M1.03.0 TYPE b)

* TOLERANCE FOR CONSTRUCTION ±0.5%

NOTES:

- ASPHALT EMULSION FOR TACK COAT SHALL MEET ALL REQUIREMENTS OUTLINED IN THE 2020 CONSTRUCTION SPECIFICATIONS FOR ANIONIC EMULSIFIED ASPHALT (SECTION M.03.1), AND SPRAYED FOR 95% UNIFORM COVERAGE PRIOR TO PAVING.
- HMA JOINT SEALANT SHALL BE APPLIED TO ALL JOINTS IN THE SURFACE COURSE PRIOR TO PAVING.


DUNSTABLE
MAIN STREET (ROUTE 113)

STATE	FED. AID PROJ. NO.	SHEET NO.	TOTAL SHEETS
MA	-	6	16
PROJECT FILE NO. 608603			


PRELIMINARY RIGHT OF WAY

PROFILES - MAIN STREET (ROUTE 113)

HIGH POINT ELEV = 208.14
HIGH POINT STA = 19+31.08
PVI STA = 20+00.00
PVI ELEV = 208.71
A.D. = -1.93%
K = 155.25
300' VC

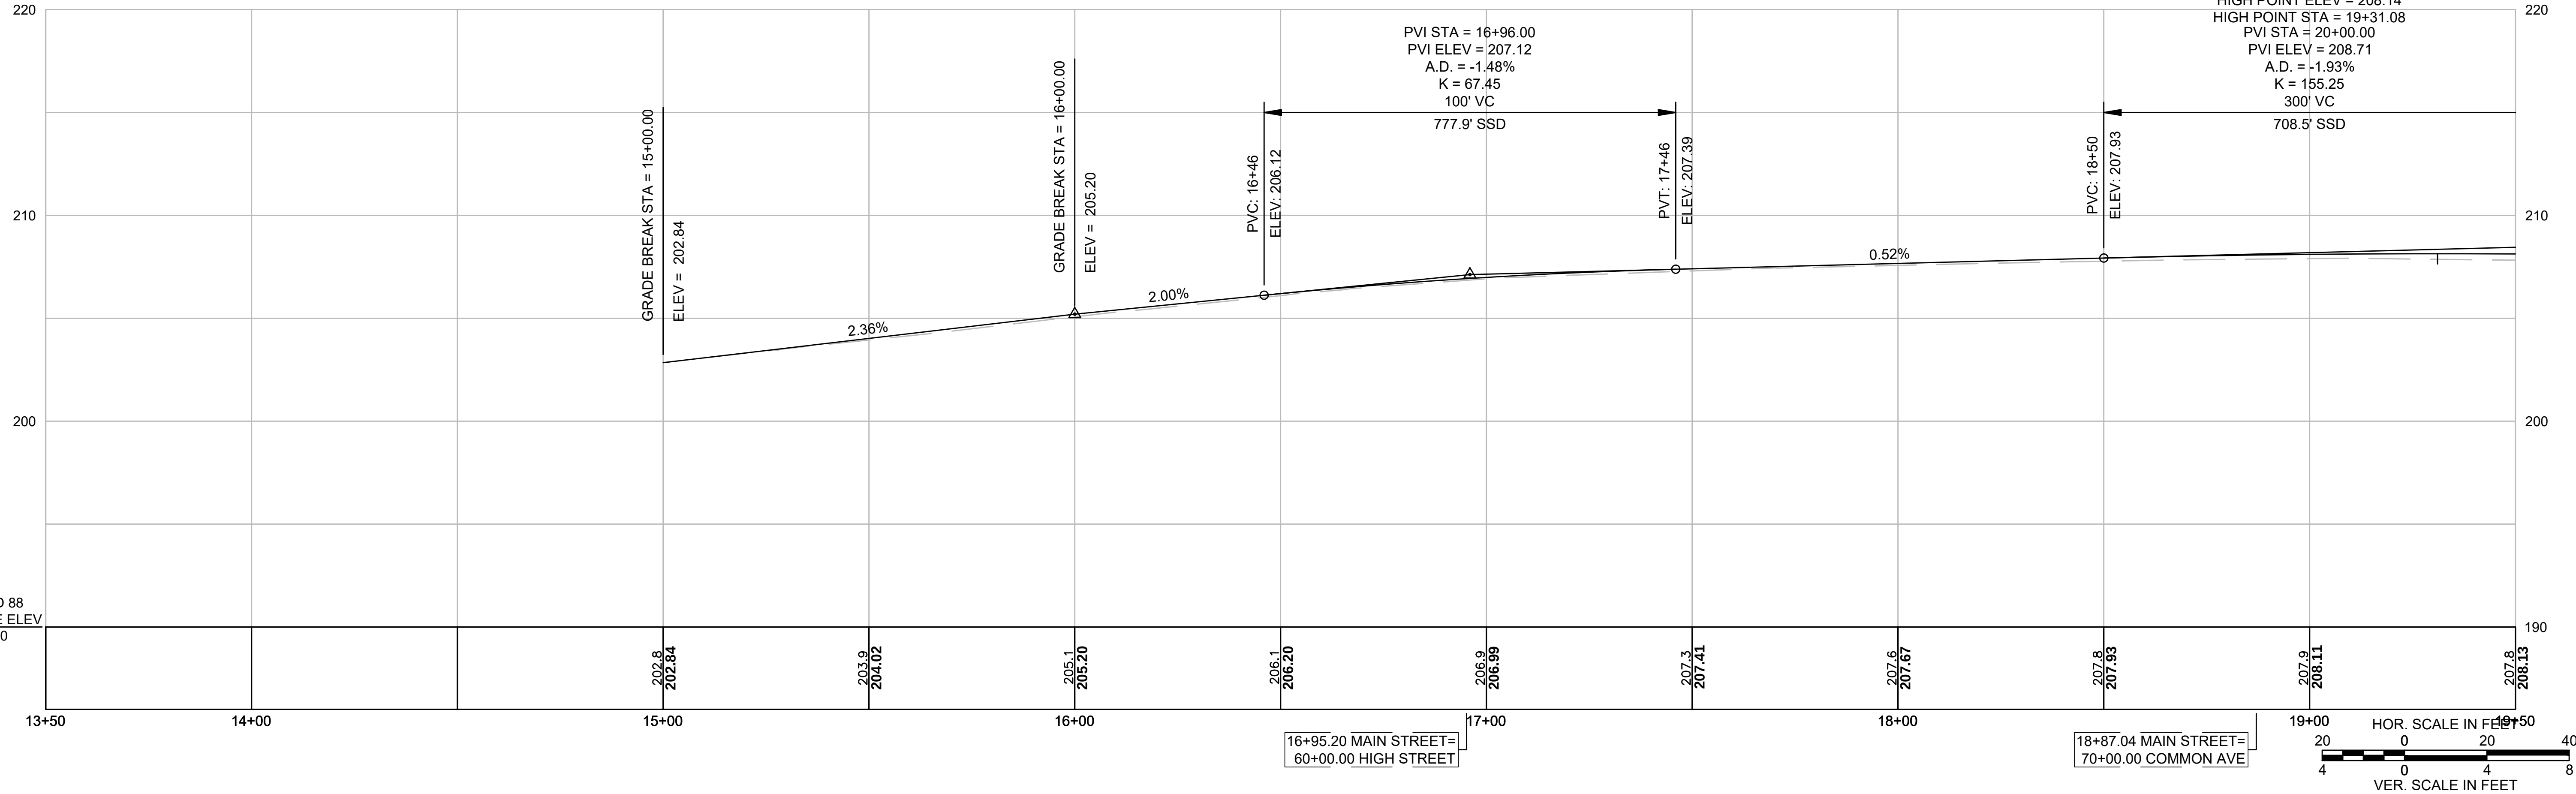

CONTINUED
BELOW

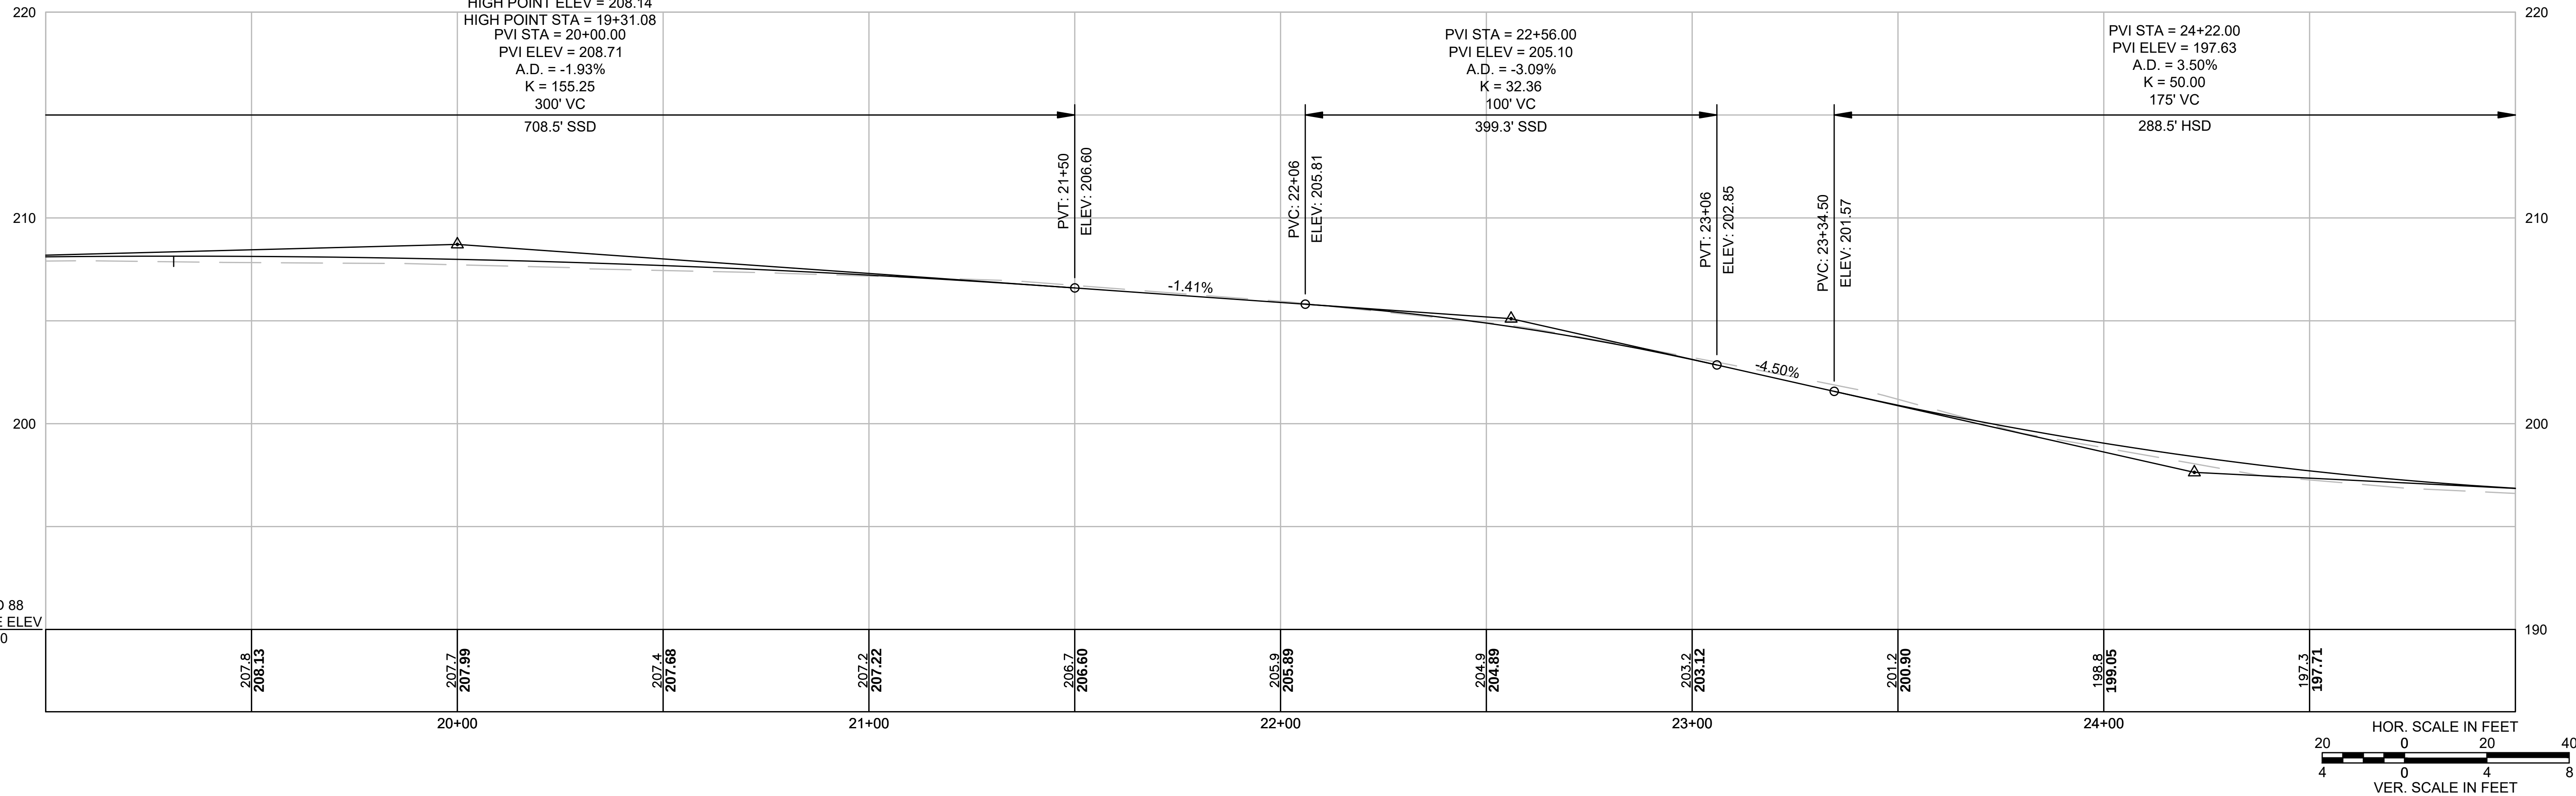



CONTINUED
ABOVE

CONTINUED ON
SHEET NO. 7

DUNSTABLE
MAIN STREET (ROUTE 113)


STATE	FED. AID PROJ. NO.	SHEET NO.	TOTAL SHEETS
MA	-	7	16
PROJECT FILE NO.		608603	

PRELIMINARY RIGHT OF WAY
PROFILES - MAIN STREET (ROUTE 113)

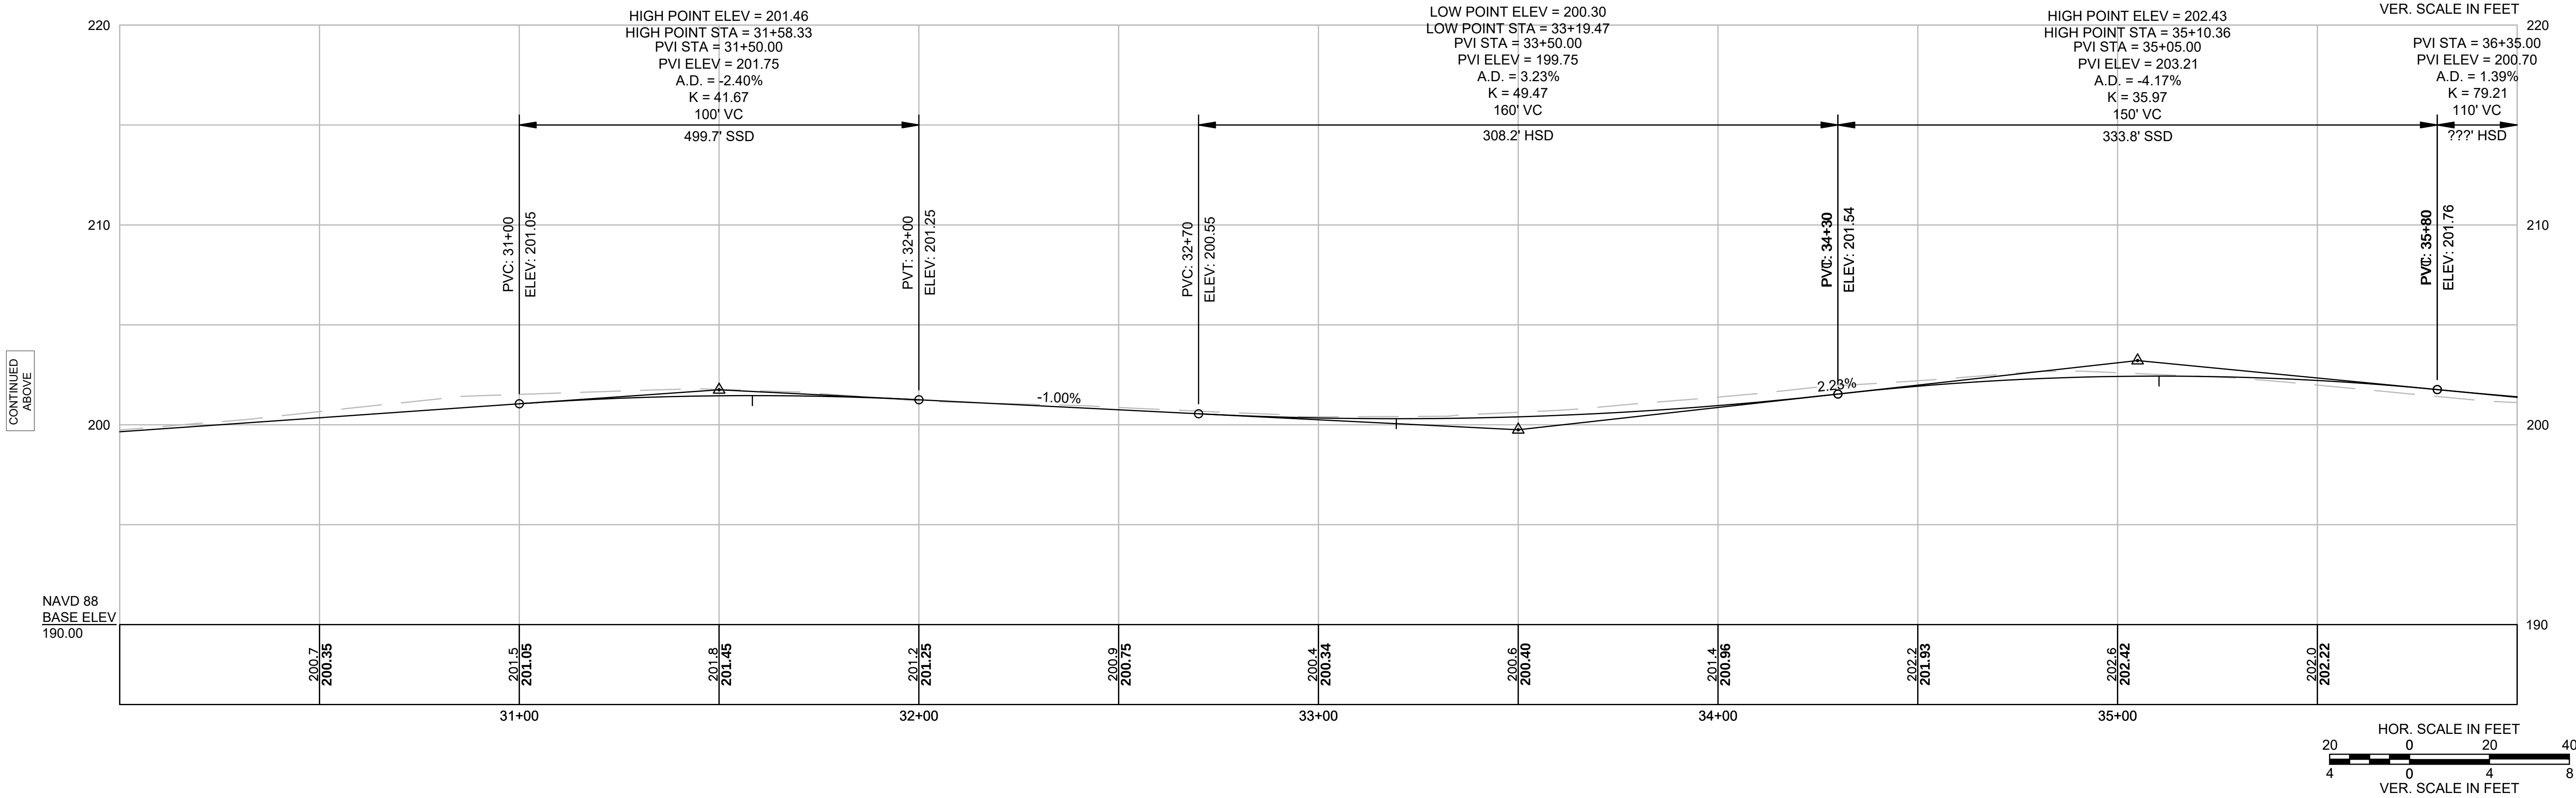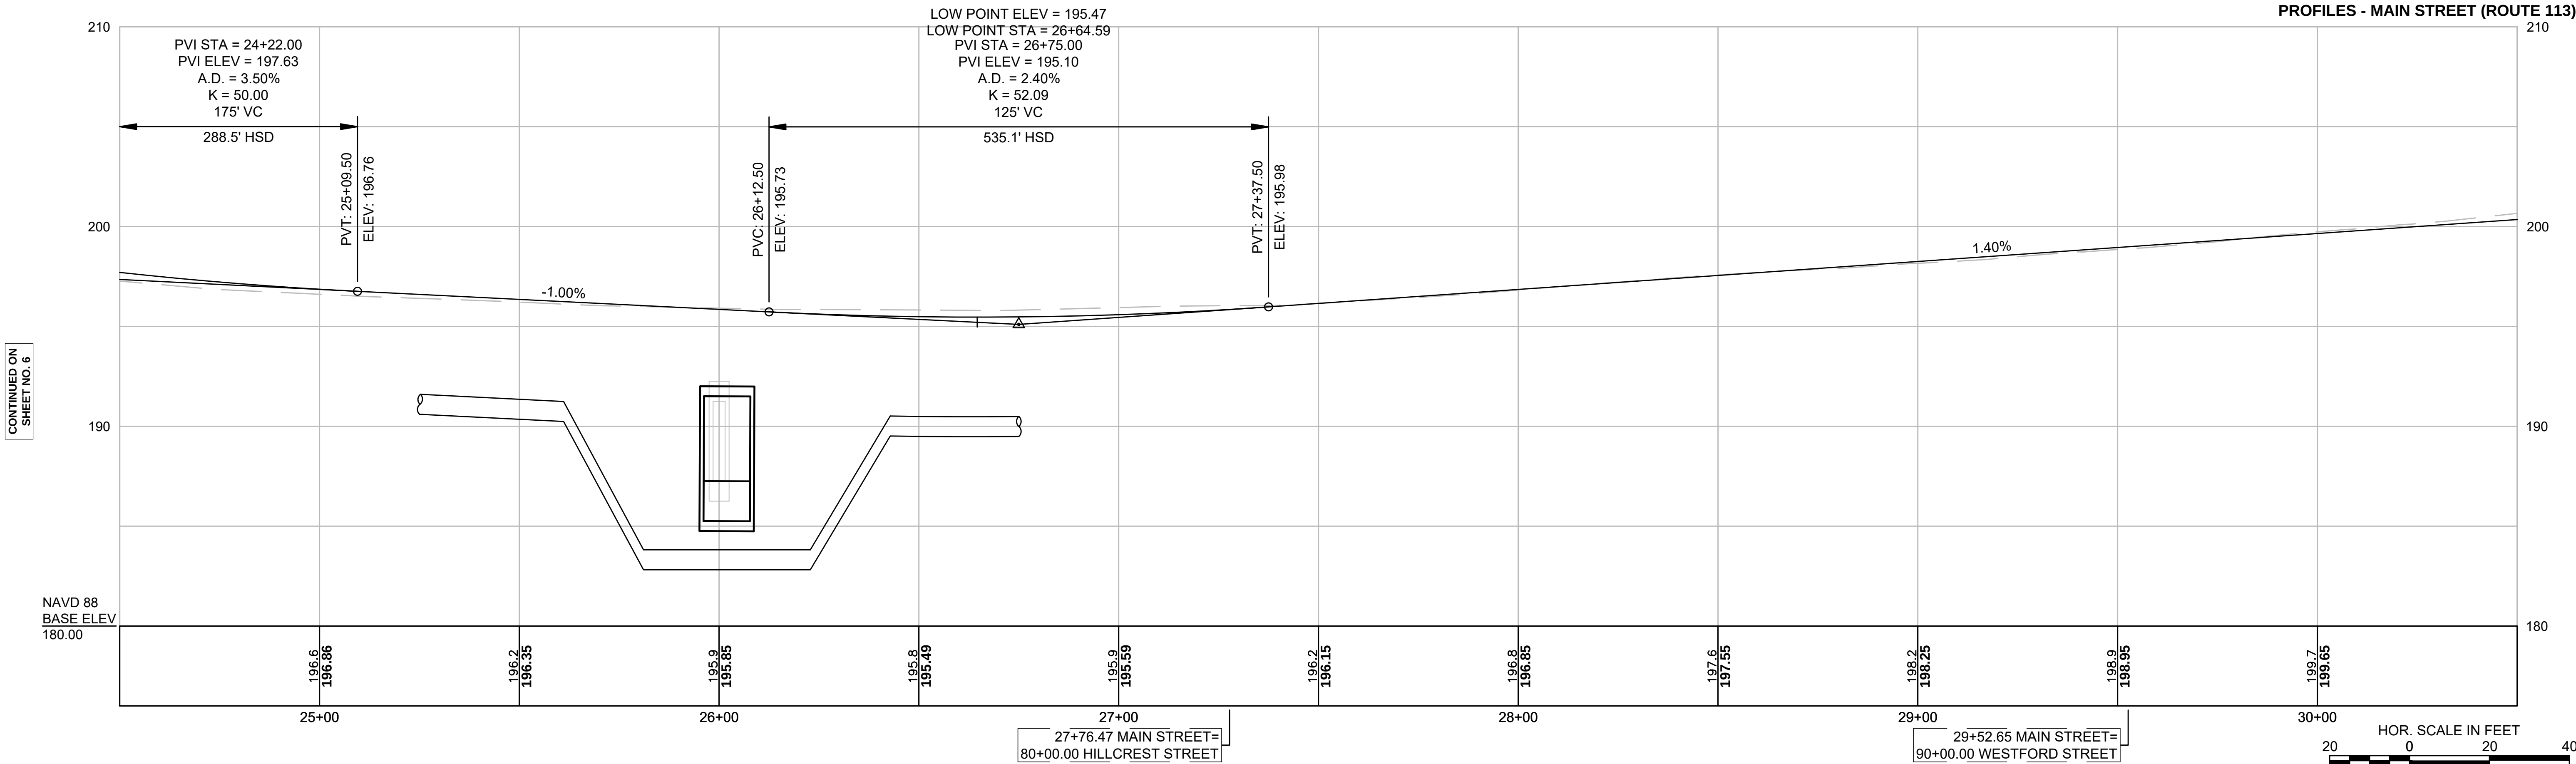






DUNSTABLE MAIN STREET (ROUTE 113)			
STATE	FED. AID PROJ. NO.	SHEET NO.	TOTAL SHEETS
MA	-	8	16
PROJECT FILE NO.		608603	

PRELIMINARY RIGHT OF WAY
PROFILES - MAIN STREET (ROUTE 113)

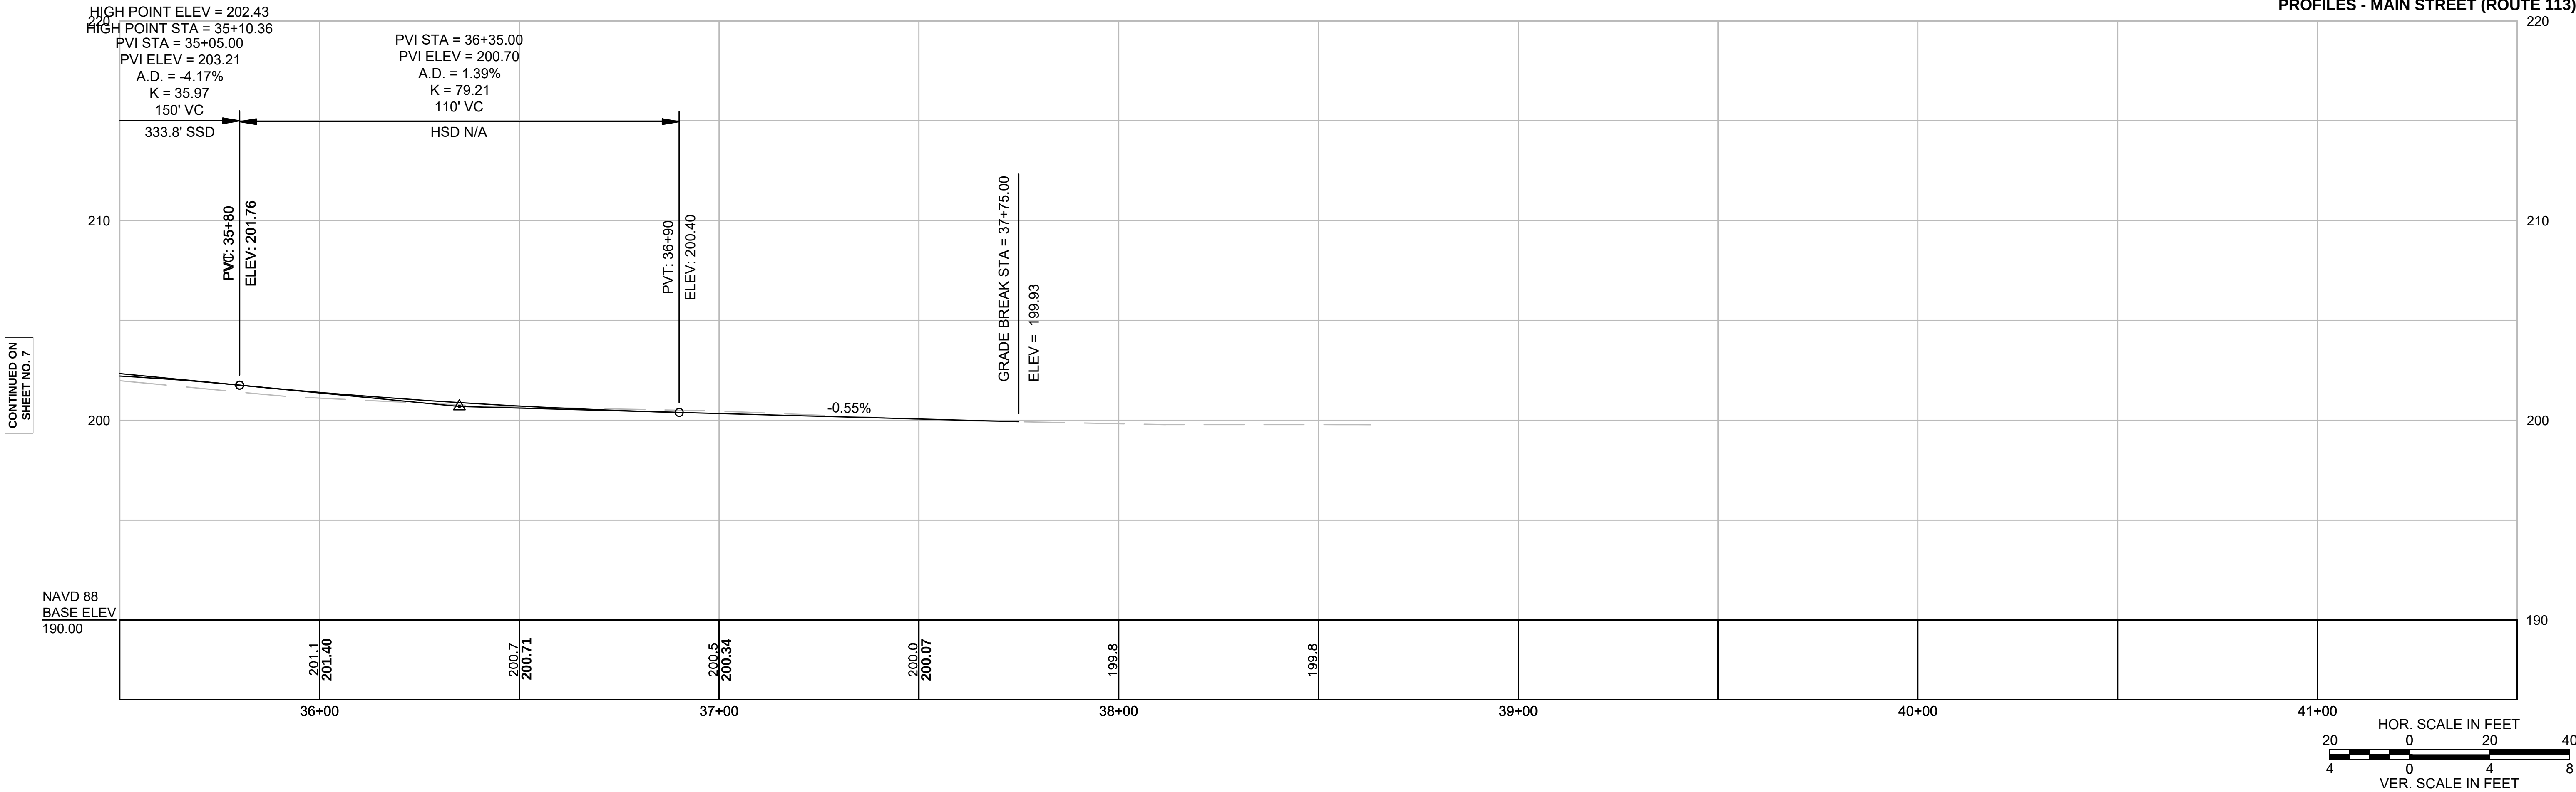


DUNSTABLE MAIN STREET (ROUTE 113)			
STATE	FED. AID PROJ. NO.	SHEET NO.	TOTAL SHEETS
MA	-	9	16
PROJECT FILE NO.		608603	

PRELIMINARY RIGHT OF WAY
PROFILES - SIDE STREETS

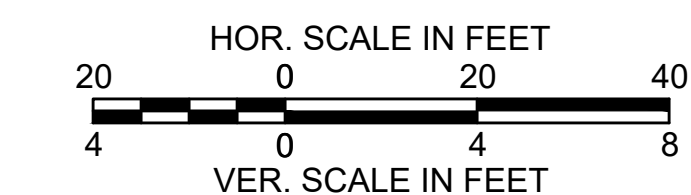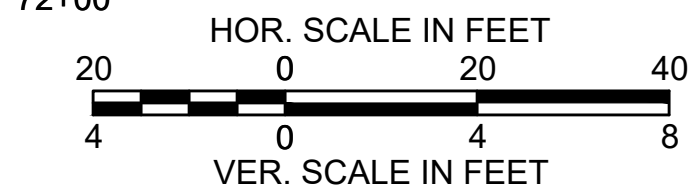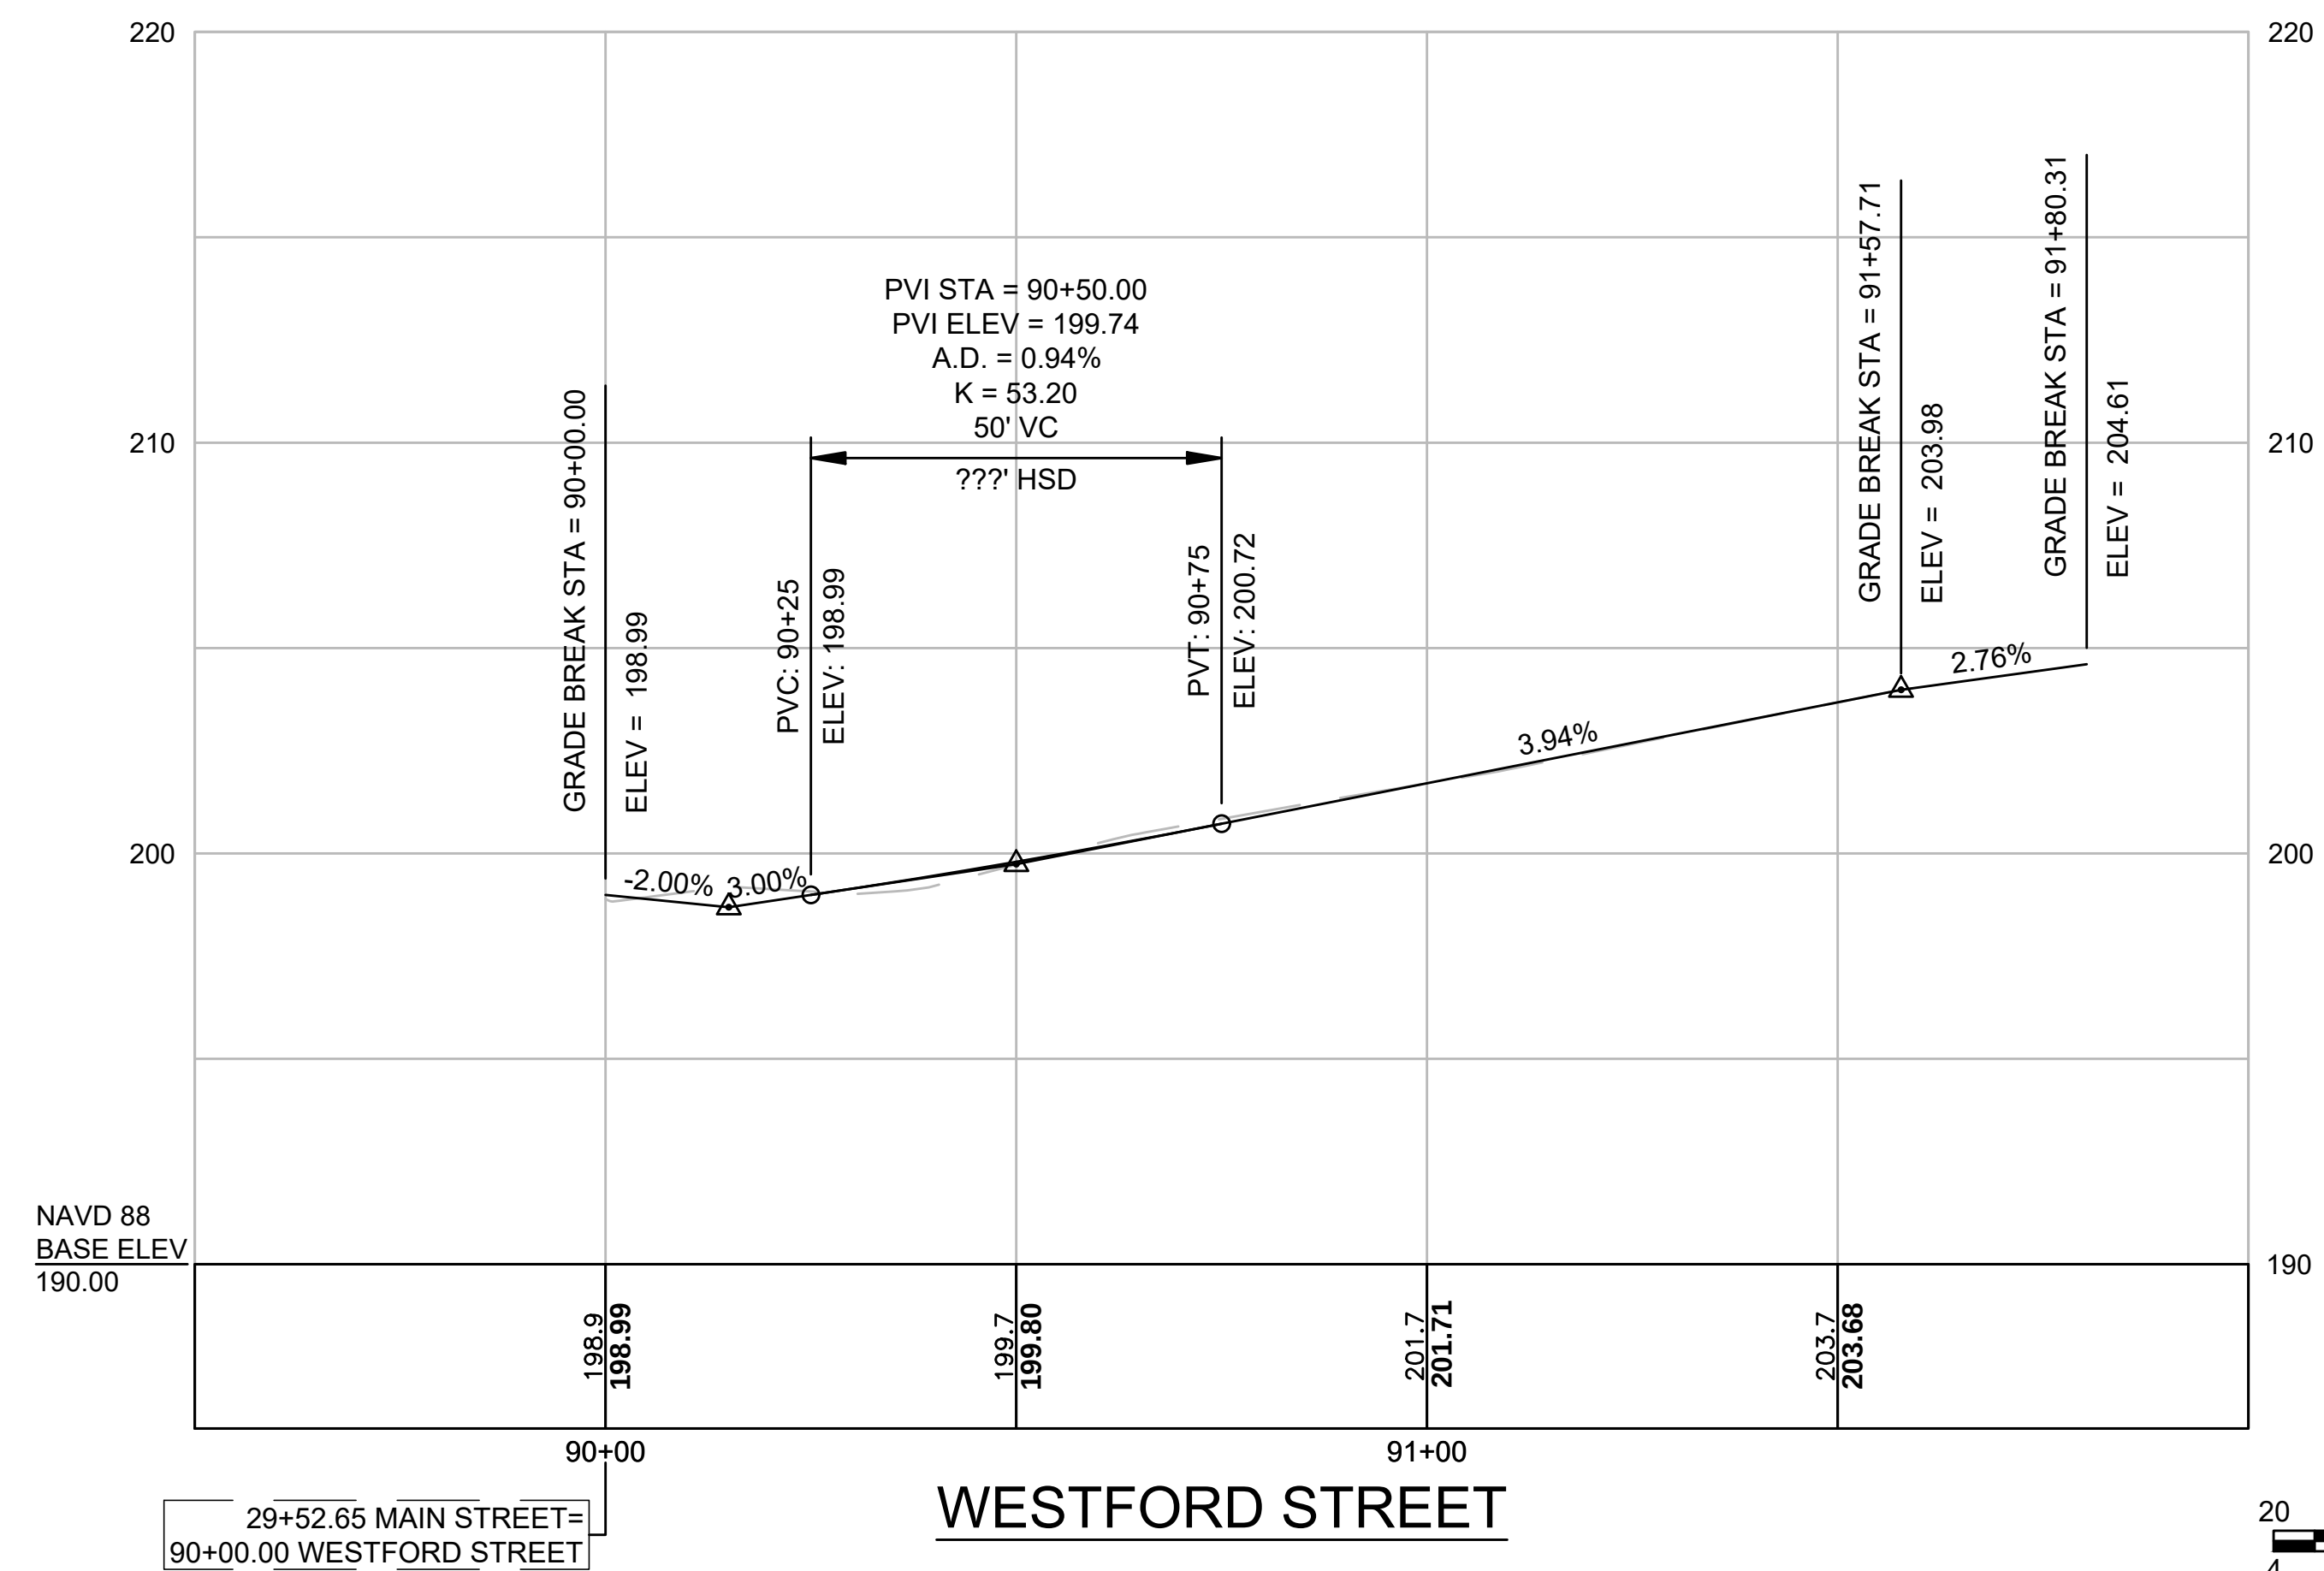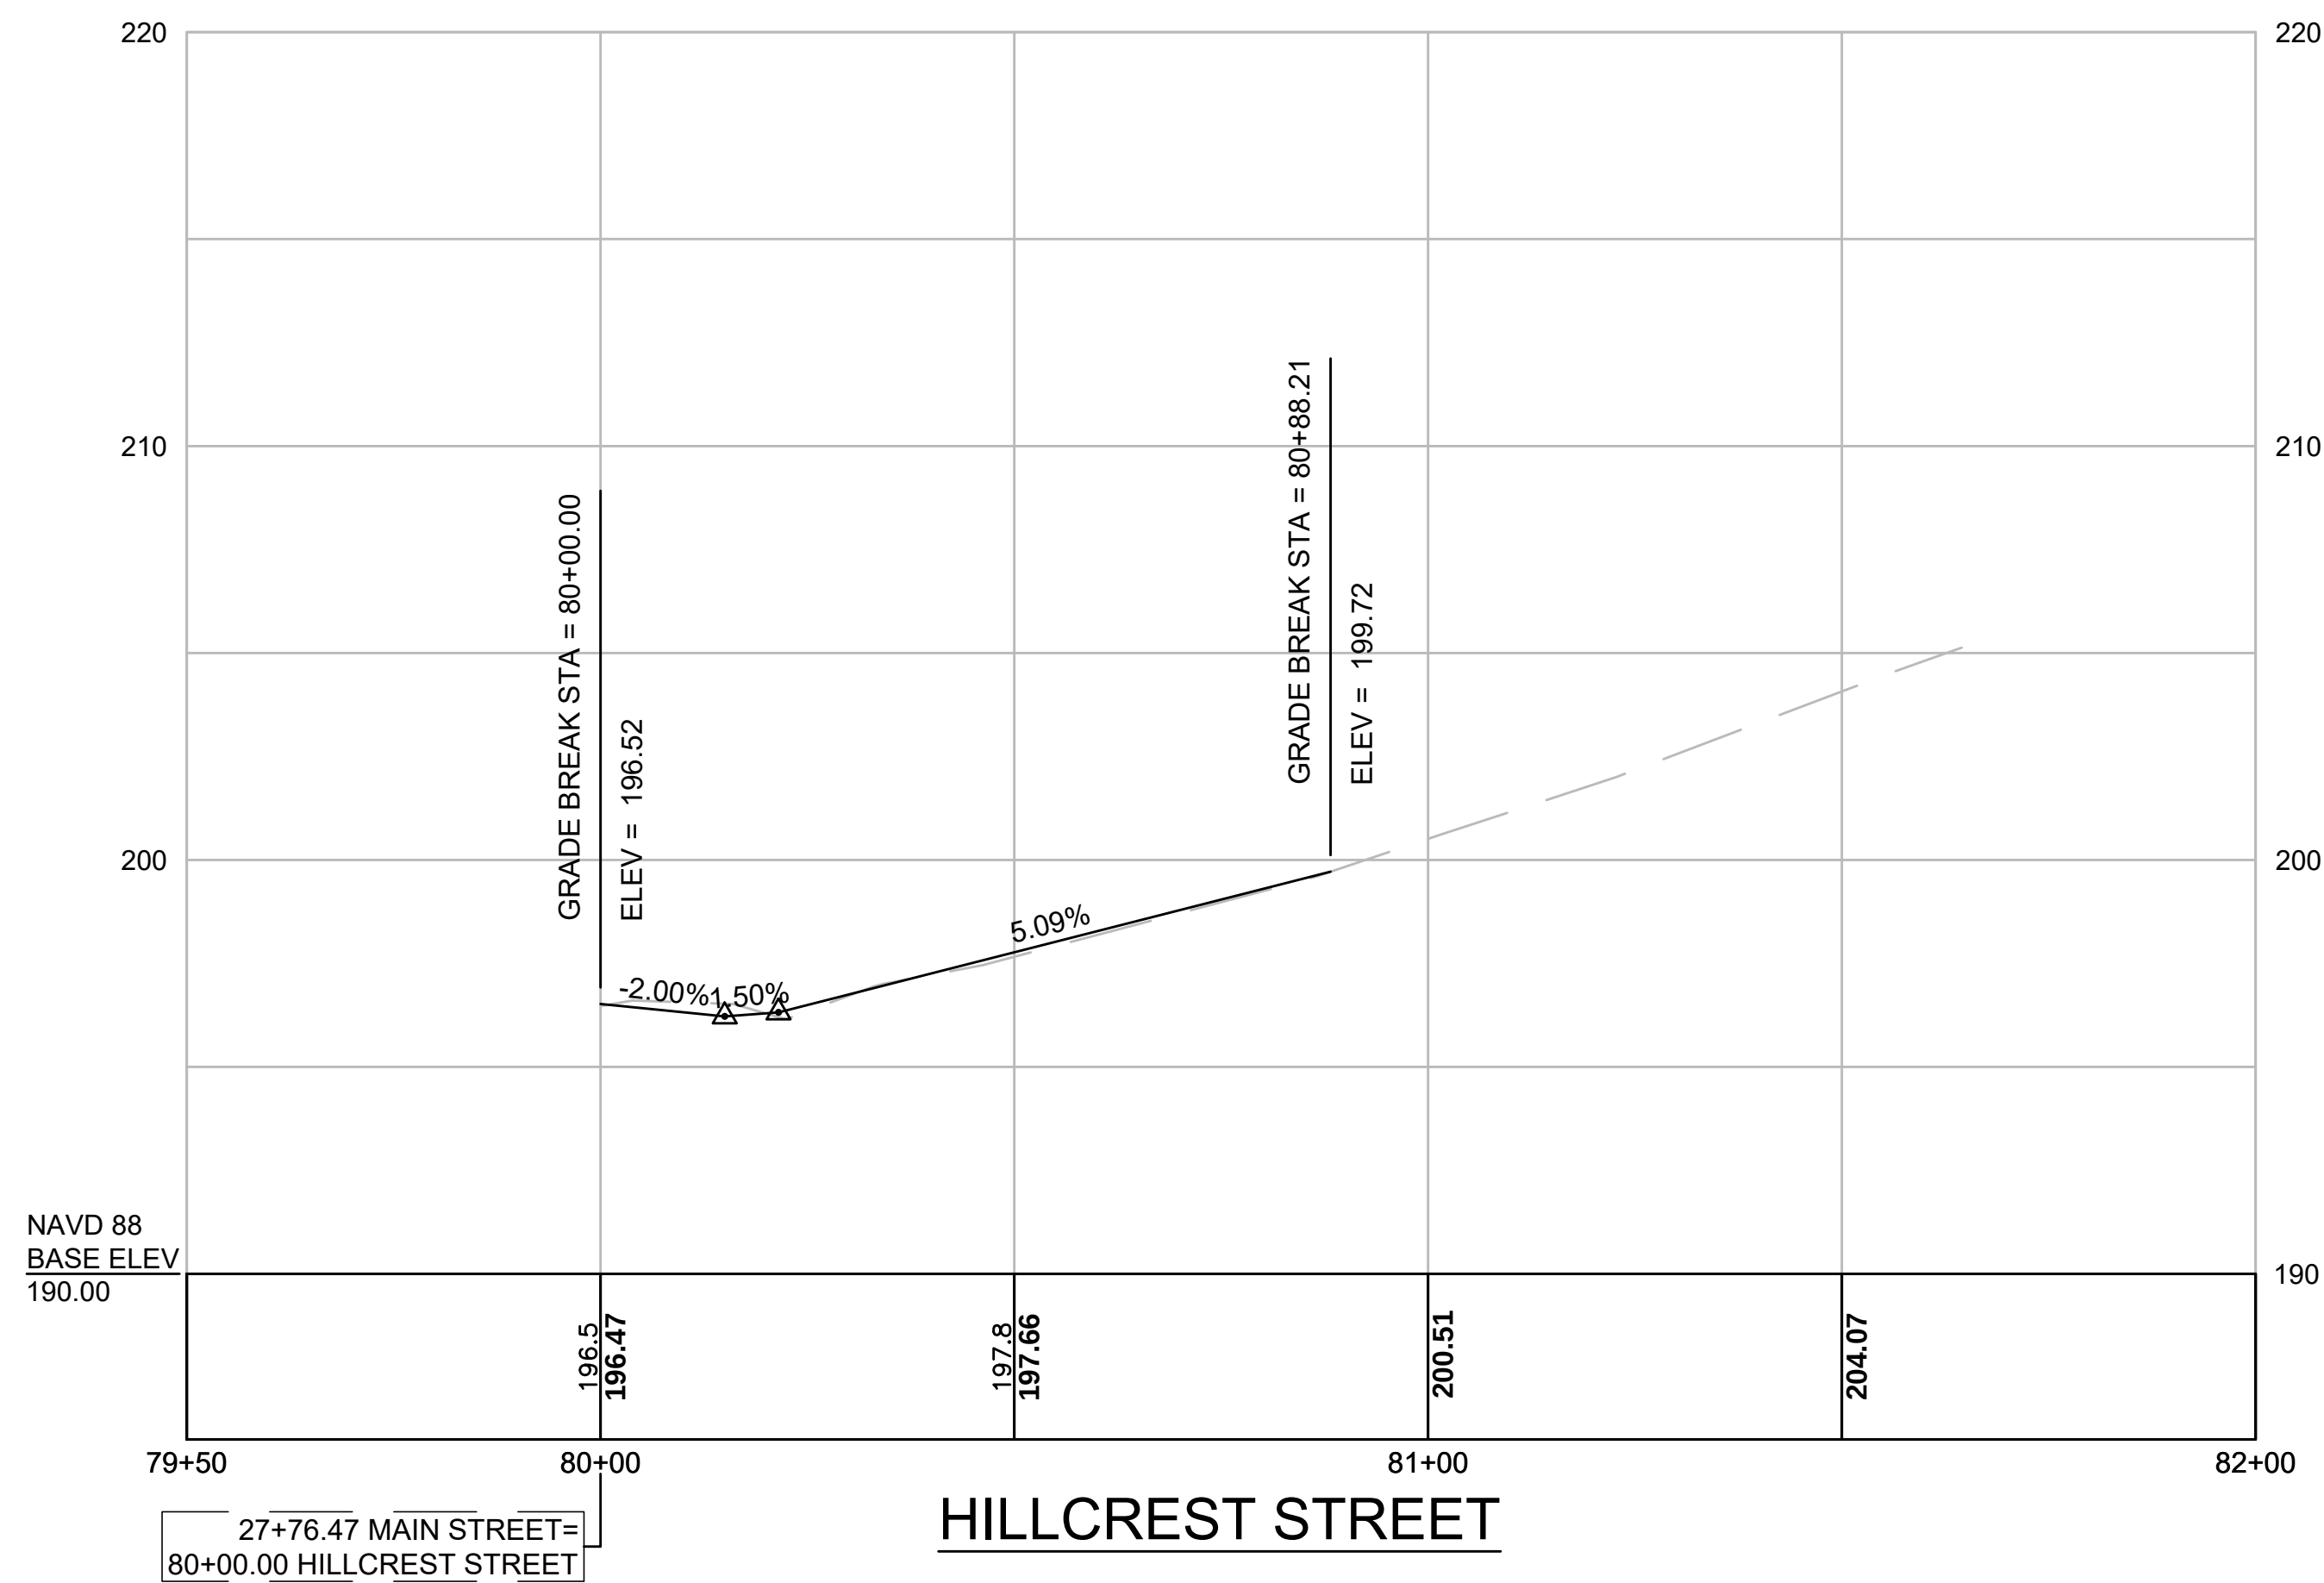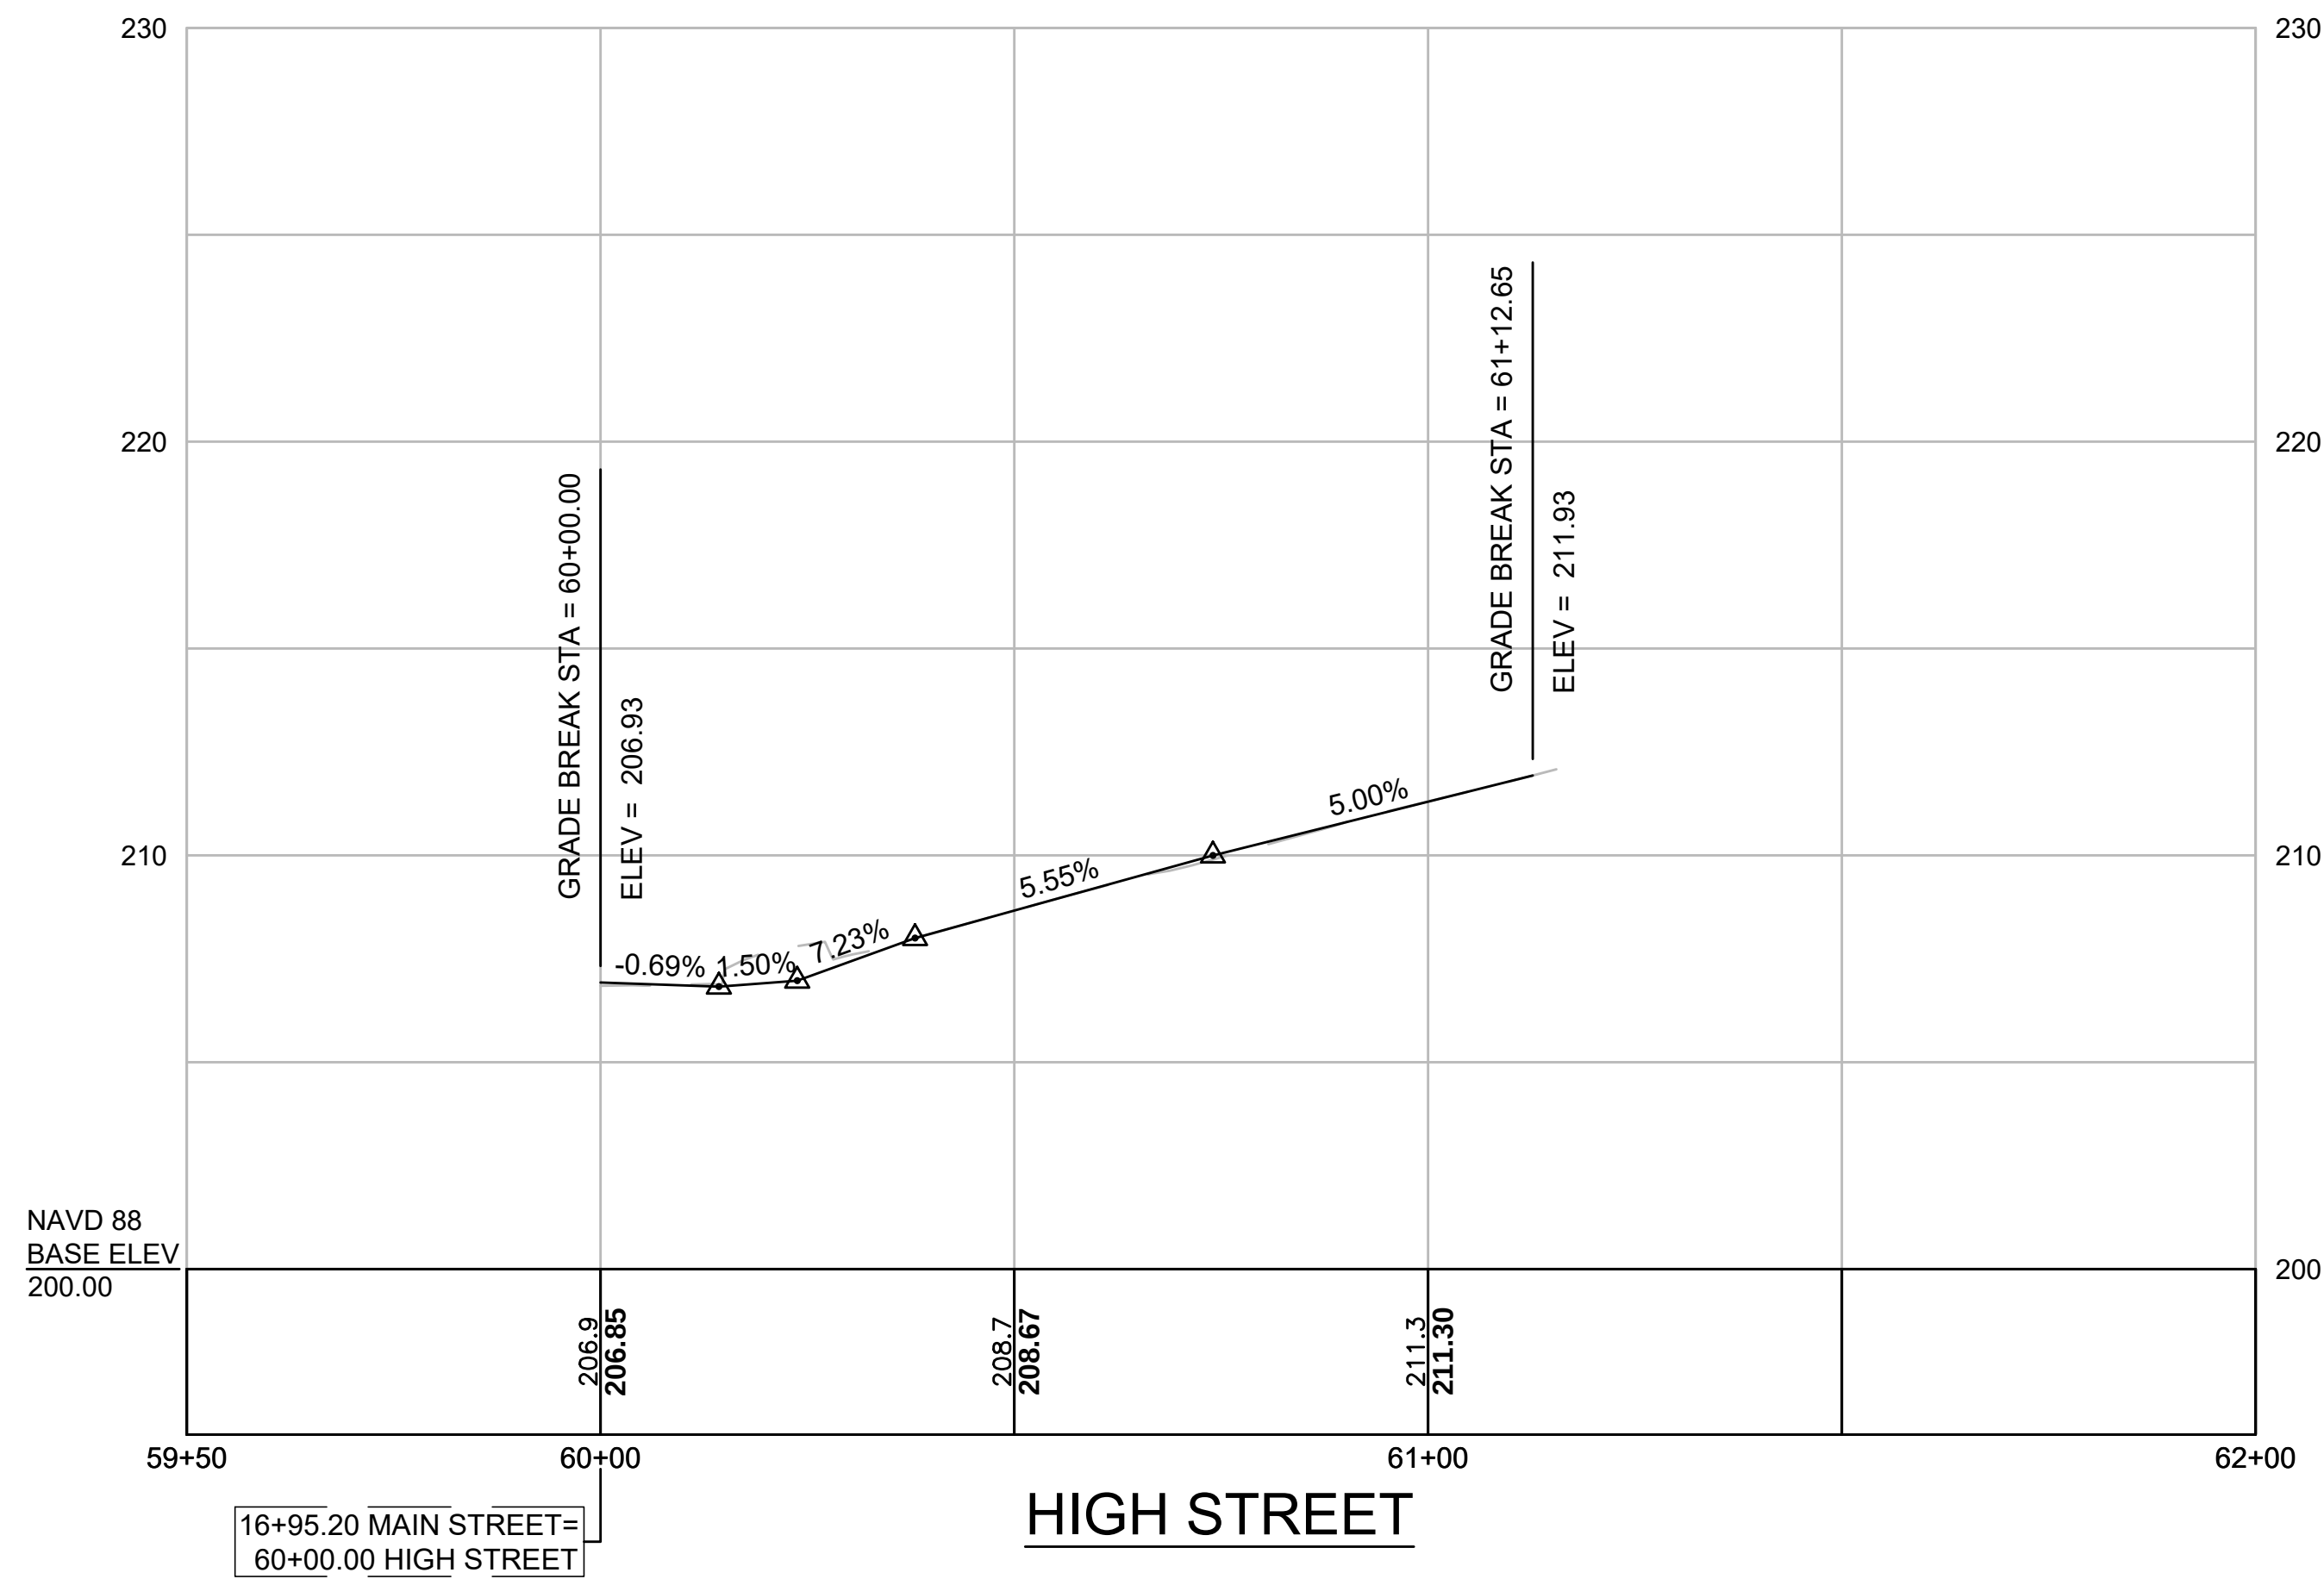

PARCEL NO.	SHEET NO.	TITLEHOLDER	TITLE REFERENCE				AREA (SF±)						TOTAL PROPERTY AREA (SF)	PROPERTY ADDRESS	REMARKS	LAND RESTRICTIONS FROM THE DEED
			DEED BOOK	PAGE NO.	LCC NO.	CERT. NO.	TAKEN		EASEMENT		TOTAL TAKEN	REMAINING				
							TOWN	STATE	TYPE	AREA						
TE-1	13	N/F EVANGELICAL CONGREGATIONAL CHURCH IN DUNSTABLE, MASS.	1571	390					TEMP	3,078				516 MAIN STREET	SIDEWALK AND DRIVEWAY RECONSTRUCTION	
TE-2	13	N/F TOWN OF DUNSTABLE, #511 MAIN STREET							TEMP	15,147				511 MAIN STREET	SIDEWALK AND ROADWAY RECONSTRUCTION, LAWN RESTORATION	POTENTIAL ARTICLE 97
E-1-T	13	N/F TOWN OF DUNSTABLE, #511 MAIN STREET							PERM	18					SIDEWALK CONSTRUCTION	POTENTIAL ARTICLE 97
E-2-T	13	N/F TOWN OF DUNSTABLE, #511 MAIN STREET							PERM	393					SIDEWALK CONSTRUCTION	POTENTIAL ARTICLE 97
TE-3	13	N/F TOWN OF DUNSTABLE							TEMP	637				510 MAIN STREET	DRIVEWAY RECONSTRUCTION	POTENTIAL ARTICLE 97
PUE-13	13	N/F TOWN OF DUNSTABLE							PERM	140					PERMANENT PUBLIC UTILITY EASEMENT	POTENTIAL ARTICLE 97
TE-5	13	N/F JON MASON	28890	14					TEMP	1,597				503 MAIN STREET	LAWN RESTORATION AND GRADING	
TE-6	14	N/F PETER J. GEORGES	17133	64					TEMP	2,014				493 MAIN STREET	DRIVEWAY RECONSTRUCTION	
2-T	14	N/F KENNETH A. TULLY, TRUSTEE OF ROBBINS FARM REALTY TRUST	7116	269			152				152	47,124	47,276	485 MAIN STREET	PROP LAYOUT ALTERATION	
TE-8	14	N/F KENNETH A. TULLY, TRUSTEE OF ROBBINS FARM REALTY TRUST	7116	269					TEMP	1,077					DRIVEWAY RECONSTRUCTION	
3-T	14, 15	N/F KENNETH A. TULLY, TRUSTEE OF ROBBINS FARM REALTY TRUST	7116	269			8,869				8,869	671,953	680,822		PROP LAYOUT ALTERATION	
D-5	14	N/F KENNETH A. TULLY, TRUSTEE OF ROBBINS FARM REALTY TRUST	7116	269					PERM	475					PERMANENT PUBLIC DRAINAGE EASEMENT	
TWLR-12	15	N/F KENNETH A. TULLY, TRUSTEE OF ROBBINS FARM REALTY TRUST	7116	269					TEMP	3,398					TEMPORARY WETLAND REPLICATION EASEMENT, 10-YEAR TERM	
TE-12	14, 15	N/F KENNETH A. TULLY, TRUSTEE OF ROBBINS FARM REALTY TRUST	7116	269					TEMP	7,741					RETAINING WALL CONSTRUCTION	
PUE-16	15	N/F KENNETH A. TULLY, TRUSTEE OF ROBBINS FARM REALTY TRUST	7116	269					PERM	130					PERMANENT PUBLIC UTILITY EASEMENT	
4-T	14	N/F CHERYL ANNE SARGENT	10705	27			523				523	49,224	49,747	486 MAIN STREET	PROP LAYOUT ALTERATION, CULVERT CONSTRUCTION	
PUE-2	14	N/F CHERYL ANNE SARGENT	10705	27					PERM	100					PERMANENT PUBLIC UTILITY EASEMENT	
TE-7	14	N/F CHERYL ANNE SARGENT	10705	27					TEMP	3,779					DRIVEWAY RECONSTRUCTION	
5-T	14	N/F ROBERT P. & ANNE M. FENOCHETTI	11148	164			2,090				2,090	217,910	220,000	476 MAIN STREET	PROP LAYOUT ALTERATION, CULVERT CONSTRUCTION	
D-3	14	N/F ROBERT P. & ANNE M. FENOCHETTI	11148	164					PERM	829					PERMANENT PUBLIC DRAINAGE EASEMENT	
PUE-4	14	N/F ROBERT P. & ANNE M. FENOCHETTI	11148	164					PERM	115					PERMANENT PUBLIC UTILITY EASEMENT, CULVERT CONSTRUCTION	
PUE-14	13	N/F ROBERT P. & ANNE M. FENOCHETTI	11148	164					PERM	100					PERMANENT PUBLIC UTILITY EASEMENT	
D-6	14	N/F ROBERT P. & ANNE M. FENOCHETTI	11148	164					PERM	2,724					PERMANENT PUBLIC DRAINAGE EASEMENT	
D-PUE-7	14	N/F ROBERT P. & ANNE M. FENOCHETTI	11148	164					PERM	150					PERMANENT PUBLIC DRAINAGE AND UTILITY EASEMENT	
TE-4	13	N/F ROBERT P. & ANNE M. FENOCHETTI	11148	164					TEMP	1,634					DRIVEWAY RECONSTRUCTION	
TE-9	14	N/F ROBERT P. & ANNE M. FENOCHETTI	11148	164					TEMP	711					SLOPE GRADING	
TE-10	14	N/F ROBERT P. & ANNE M. FENOCHETTI	11148	164					TEMP	1,722					SLOPE GRADING	
TE-11	14	N/F ROBERT P. & ANNE M. FENOCHETTI	11148	164					TEMP	281					SLOPE GRADING	
8-T	15	N/F ROBERT A. & MARY M. WOOD	7567	196			6				6	20,486	20,556	466 MAIN STREET	PROP LAYOUT ALTERATION	
10-T	15	N/F ROBERT A. & MARY M. WOOD	7567	196			64				64	20,486	20,556		PROP LAYOUT ALTERATION	
PUE-8	15	N/F ROBERT A. & MARY M. WOOD	7567	196					PERM	109					PERMANENT PUBLIC UTILITY EASEMENT	
TE-13	15	N/F ROBERT A. & MARY M. WOOD	7567	196					TEMP	585					STONE WALL, LAWN RESTORATION, AND GRADING	
11-T	15	N/F MATHEW MORTON	27328	13			15				15	25,076	25,101	458 MAIN STREET	PROP LAYOUT ALTERATION	
13-T	15	N/F MATHEW MORTON	27328	13			10				10	25,076	25,101		PROP LAYOUT ALTERATION	
14-T	15	N/F DAVID R. HARDMAN, TRUSTEE OF THE DAVID R. HARDMAN TRUST	23844	290			1,990				1,990	622,225	624,215	437 MAIN STREET	PROP LAYOUT ALTERATION	POTENTIAL ARTICLE 97
TE-15	15	N/F DAVID R. HARDMAN, TRUSTEE OF THE DAVID R. HARDMAN TRUST	23844	290					TEMP	1,687					RETAINING WALL CONSTRUCTION	POTENTIAL ARTICLE 97
PUE-15	15	N/F DAVID R. HARDMAN, TRUSTEE OF THE DAVID R. HARDMAN TRUST	23844	290					PERM	130					PERMANENT PUBLIC UTILITY EASEMENT	POTENTIAL ARTICLE 97
TE-16	15	N/F THE INHABITANTS OF THE TOWN OF DUNSTABLE	1091	7					TEMP	879				669 WESTFORD STREET	STONE MASONRY WALL REHABILITATION, LAWN RESTORATION	POTENTIAL ARTICLE 97
15-T	15, 16	N/F CARL J. & ELLEN S. DAVIS	18782	201			3,128				3,128	84,086	87,214	427 MAIN STREET	PROP LAYOUT ALTERATION	
PUE-9	15	N/F CARL J. & ELLEN S. DAVIS	18782	201					PERM	130					PERMANENT PUBLIC UTILITY EASEMENT	
TE-17	15, 16	N/F CARL J. & ELLEN S. DAVIS	18782	201					TEMP	6,133					DRIVEWAY RECONSTRUCTION, LAWN RESTORATION, AND GRADING	
16-T	16	N/F THE INHABITANTS OF THE TOWN OF DUNSTABLE	8353	92			3,041				3,041	102,361	105,402	MAIN STREET	PROP LAYOUT ALTERATION	POTENTIAL ARTICLE 97
PUE-10	16	N/F THE INHABITANTS OF THE TOWN OF DUNSTABLE	8353	92					PERM	115					PERMANENT PUBLIC UTILITY EASEMENT	POTENTIAL ARTICLE 97
PUE-12	16	N/F THE INHABITANTS OF THE TOWN OF DUNSTABLE	8353	92					PERM	106					PERMANENT PUBLIC UTILITY EASEMENT	POTENTIAL ARTICLE 97
TE-18	16	N/F THE INHABITANTS OF THE TOWN OF DUNSTABLE	8353	92					TEMP	461					STONE MASONRY WALL REHABILITATION, LAWN RESTORATION	POTENTIAL ARTICLE 97
TE-19	16	N/F THE INHABITANTS OF THE TOWN OF DUNSTABLE	8353	92					TEMP	738					REMOVE AND RESET STONE POSTS, LAWN RESTORATION	POTENTIAL ARTICLE 97
TE-20	16	DAVID R. HARDMAN	23844	289					TEMP	571				417 MAIN STREET	DRIVEWAY RECONSTRUCTION	
TE-21	18	JAMES M. & FRANCES M. SIMMONS	11283	309					TEMP	16				416 MAIN STREET	TREE REMOVAL	

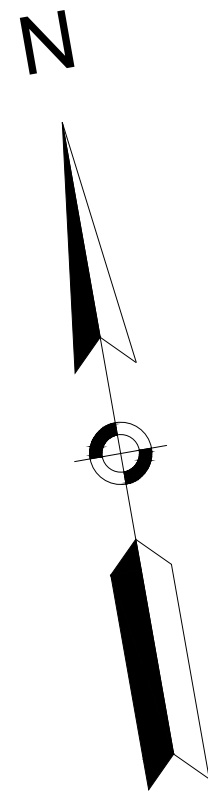


DUNSTABLE
MAIN STREET (ROUTE 113)

STATE	FED. AID PROJ. NO.	SHEET NO.	TOTAL SHEETS
MA	-	11	16

PROJECT FILE NO. 608603



PRELIMINARY RIGHT OF WAY
LOCATION PLANS

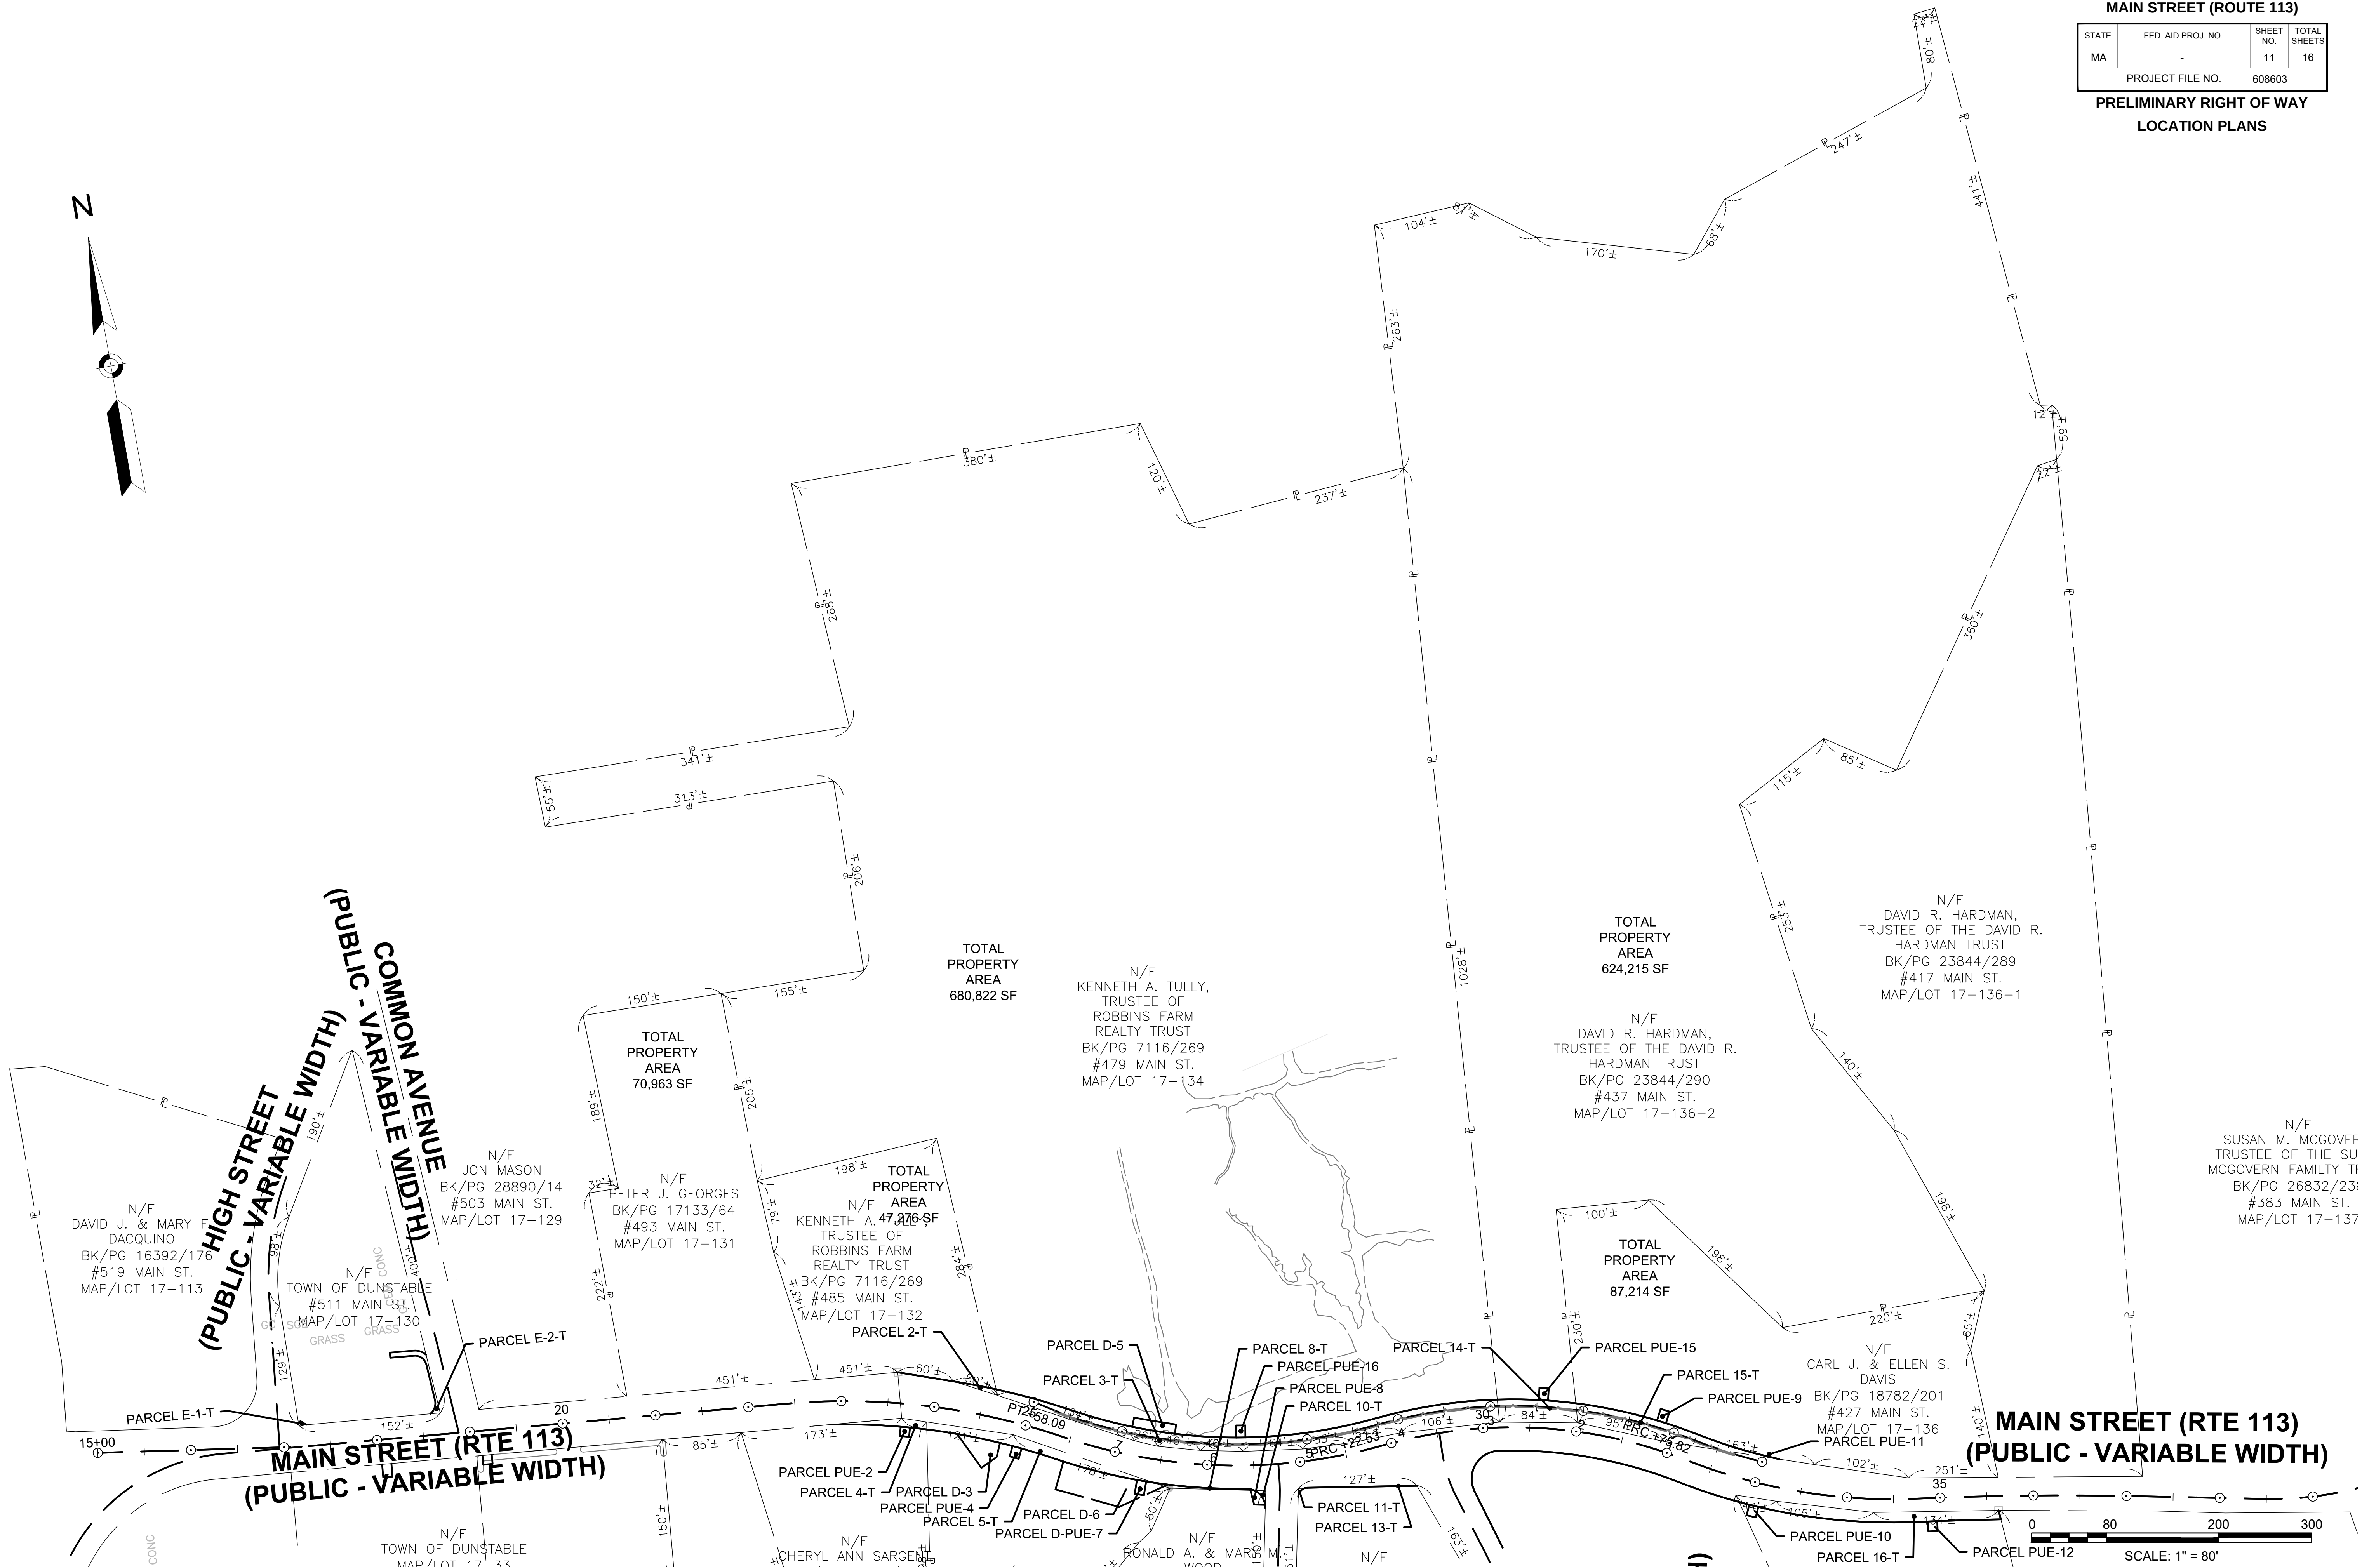


DUNSTABLE
MAIN STREET (ROUTE 113)

STATE	FED. AID PROJ. NO.	SHEET NO.	TOTAL SHEETS
MA	-	12	16
PROJECT FILE NO.		608603	


PRELIMINARY RIGHT OF WAY
LOCATION PLANS

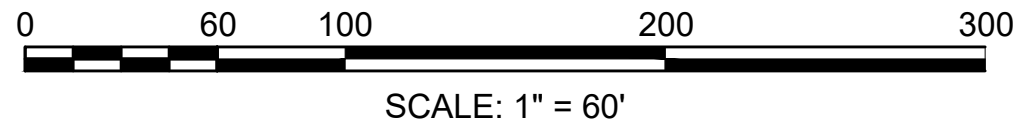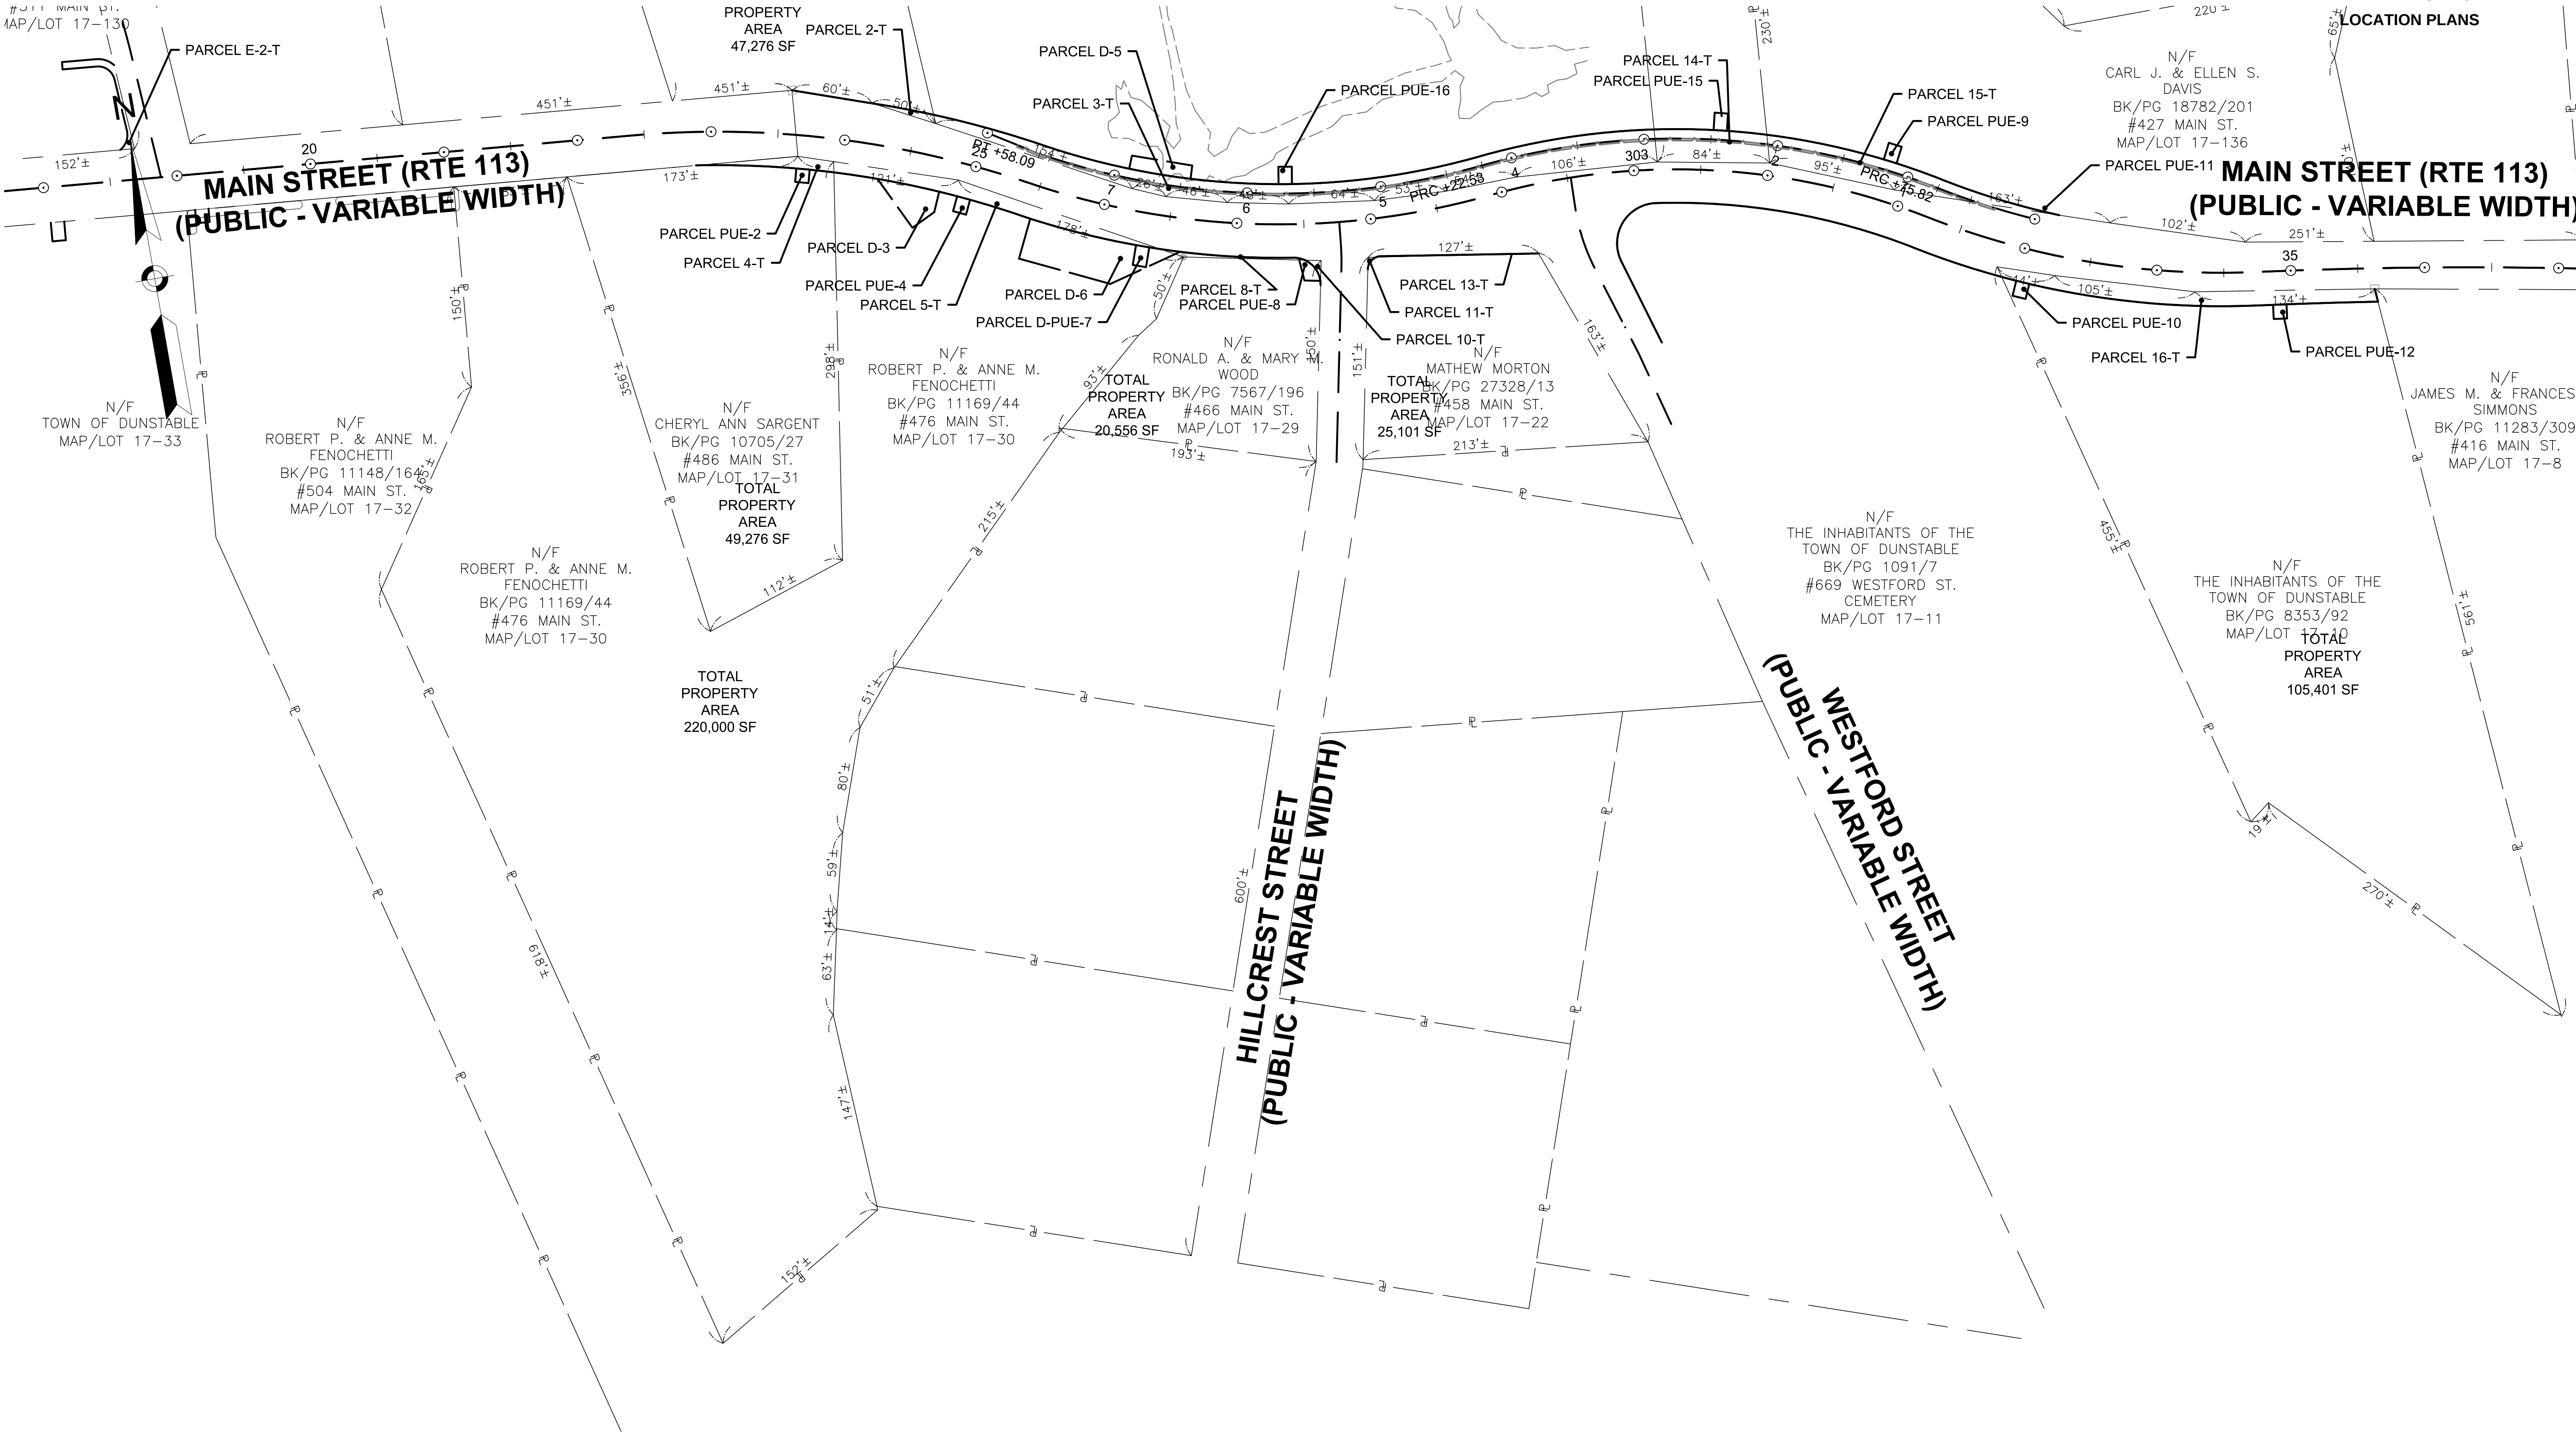

STATE	FED. AID PROJ. NO.	SHEET NO.	TOTAL SHEETS
MA	-	13	16
PROJECT FILE NO.		608603	

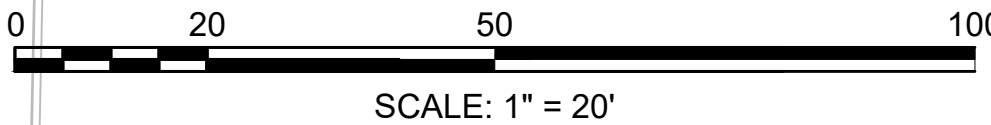

DUNSTABLE MAIN STREET (ROUTE 113)			
STATE	FED. AID PROJ. NO.	SHEET NO.	TOTAL SHEETS
MA	-	14	16
PROJECT FILE NO.		608603	
PRELIMINARY RIGHT OF WAY PROPERTY PLANS			

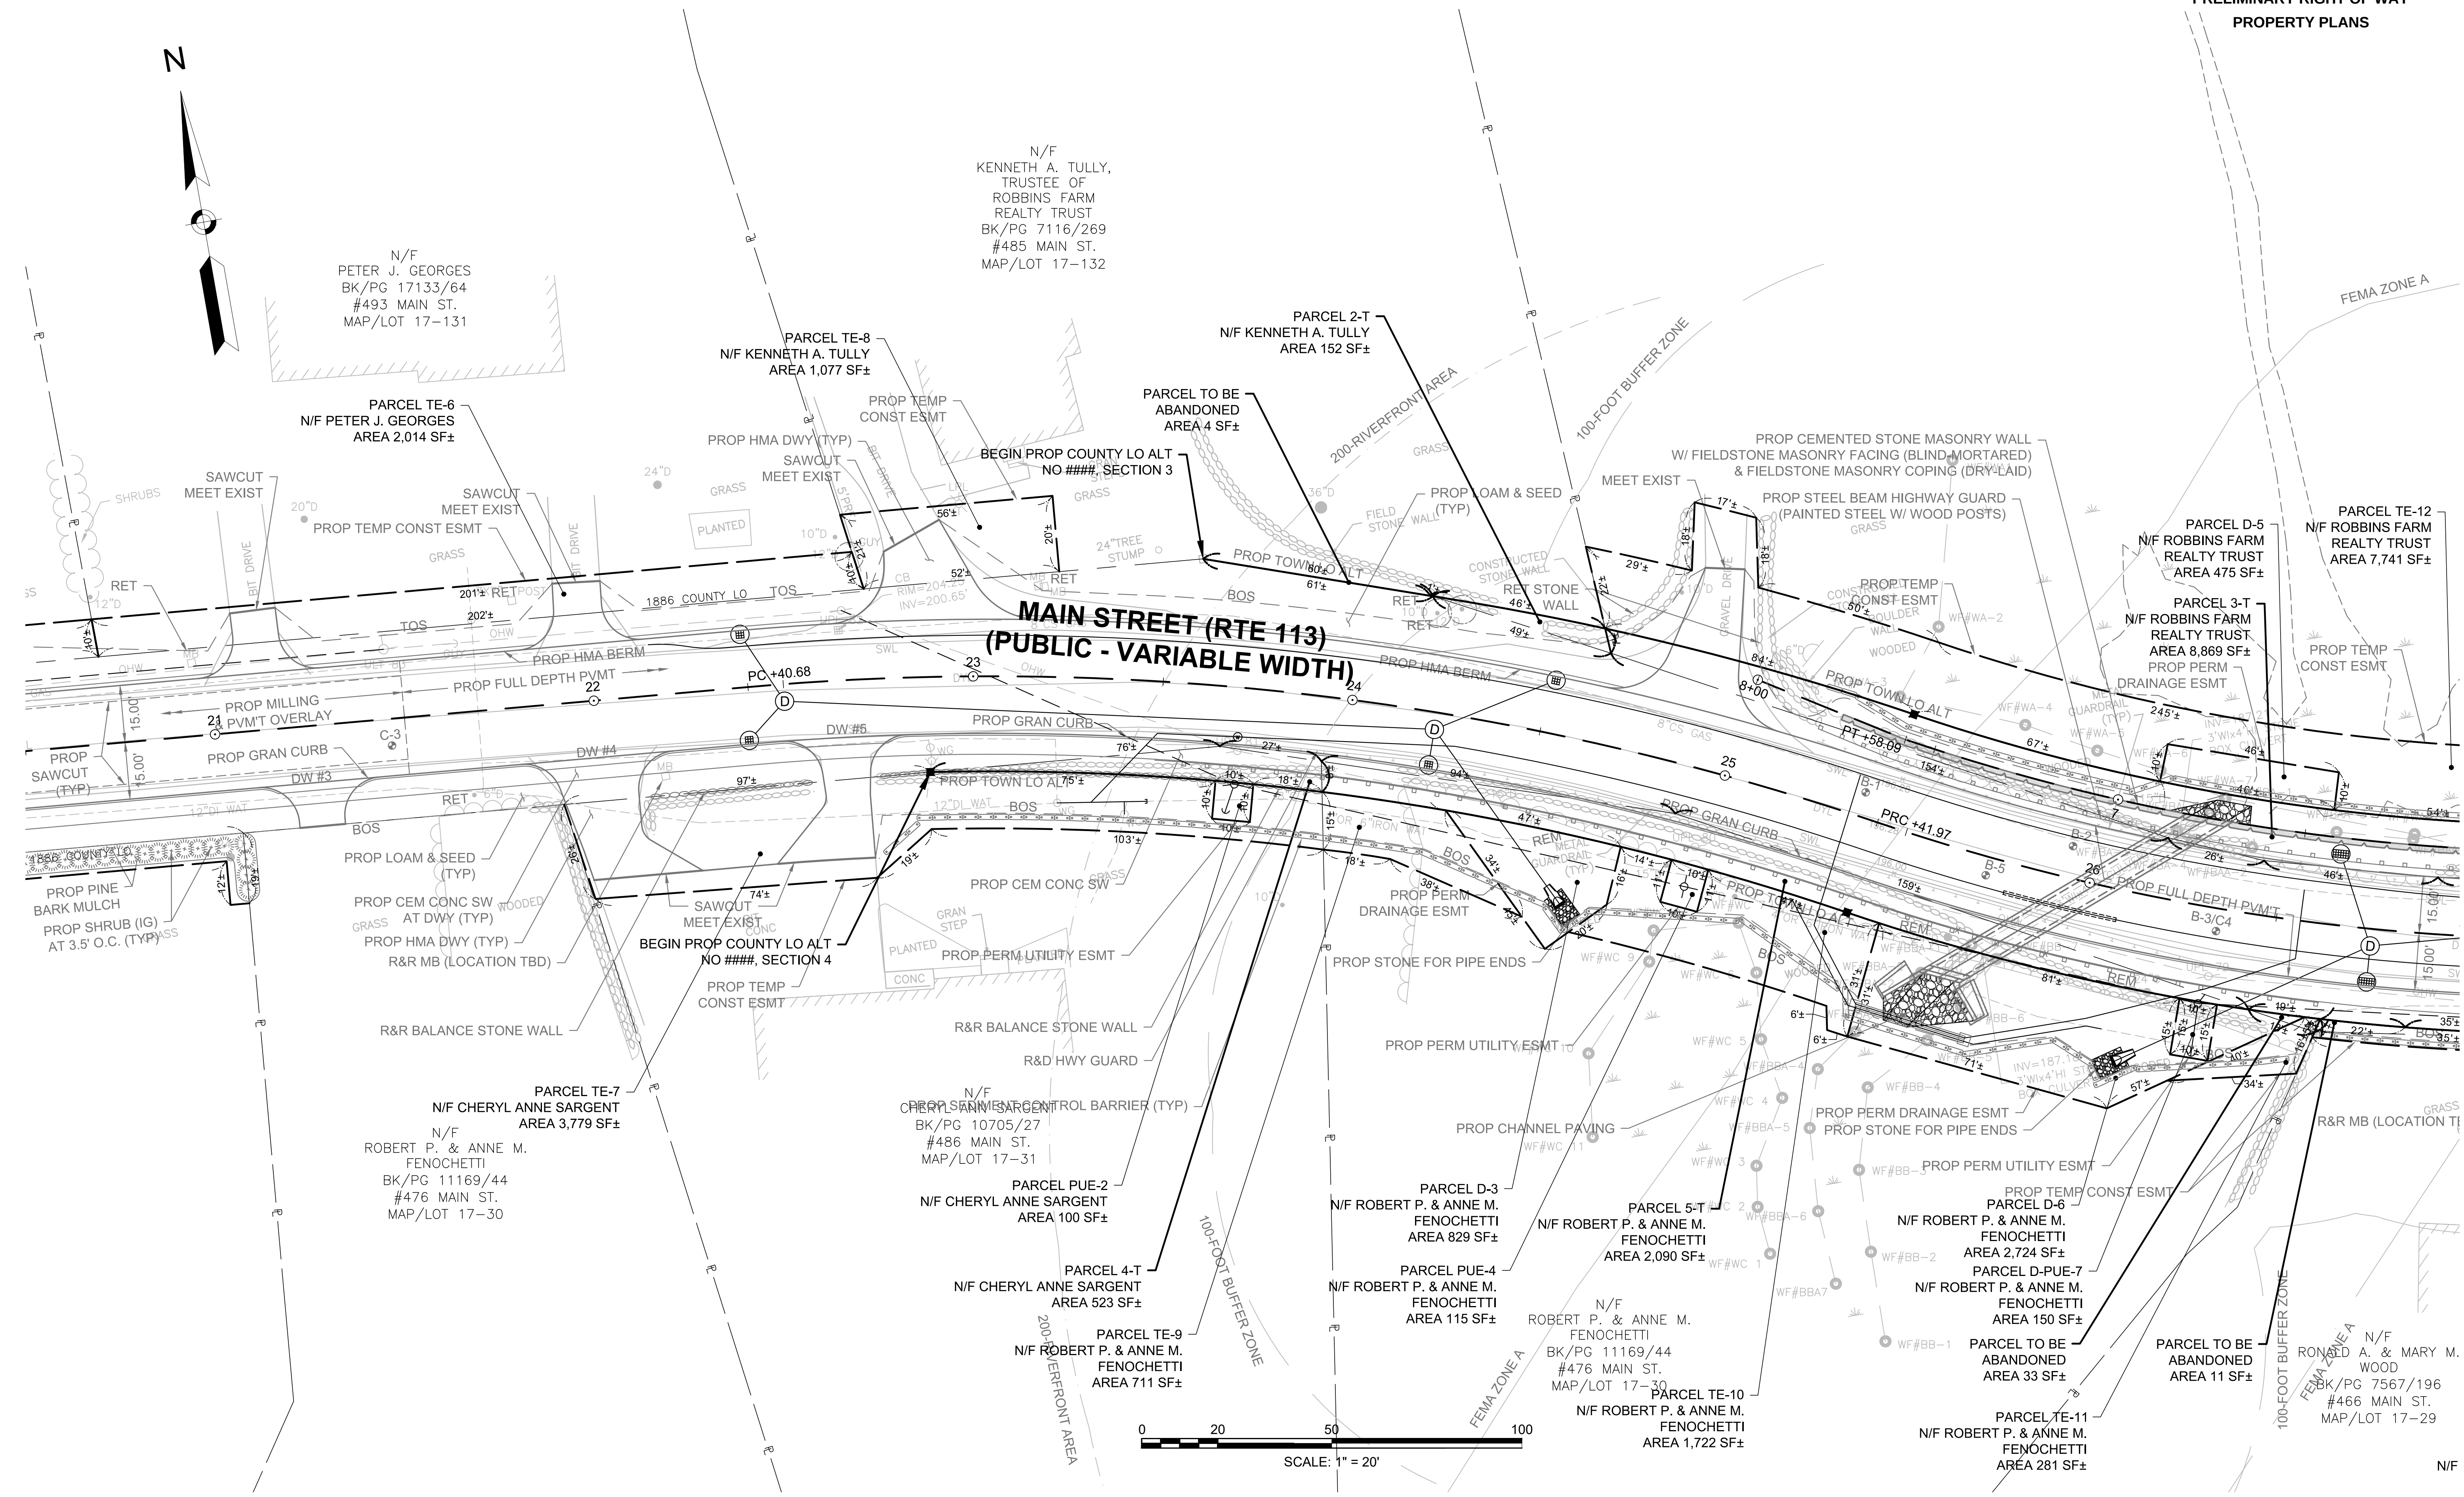


DUNSTABLE
MAIN STREET (ROUTE 113)

STATE	FED. AID PROJ. NO.	SHEET NO.	TOTAL SHEETS
MA	-	15	16

PROJECT FILE NO. 608603

PRELIMINARY RIGHT OF WAY
PROPERTY PLANS

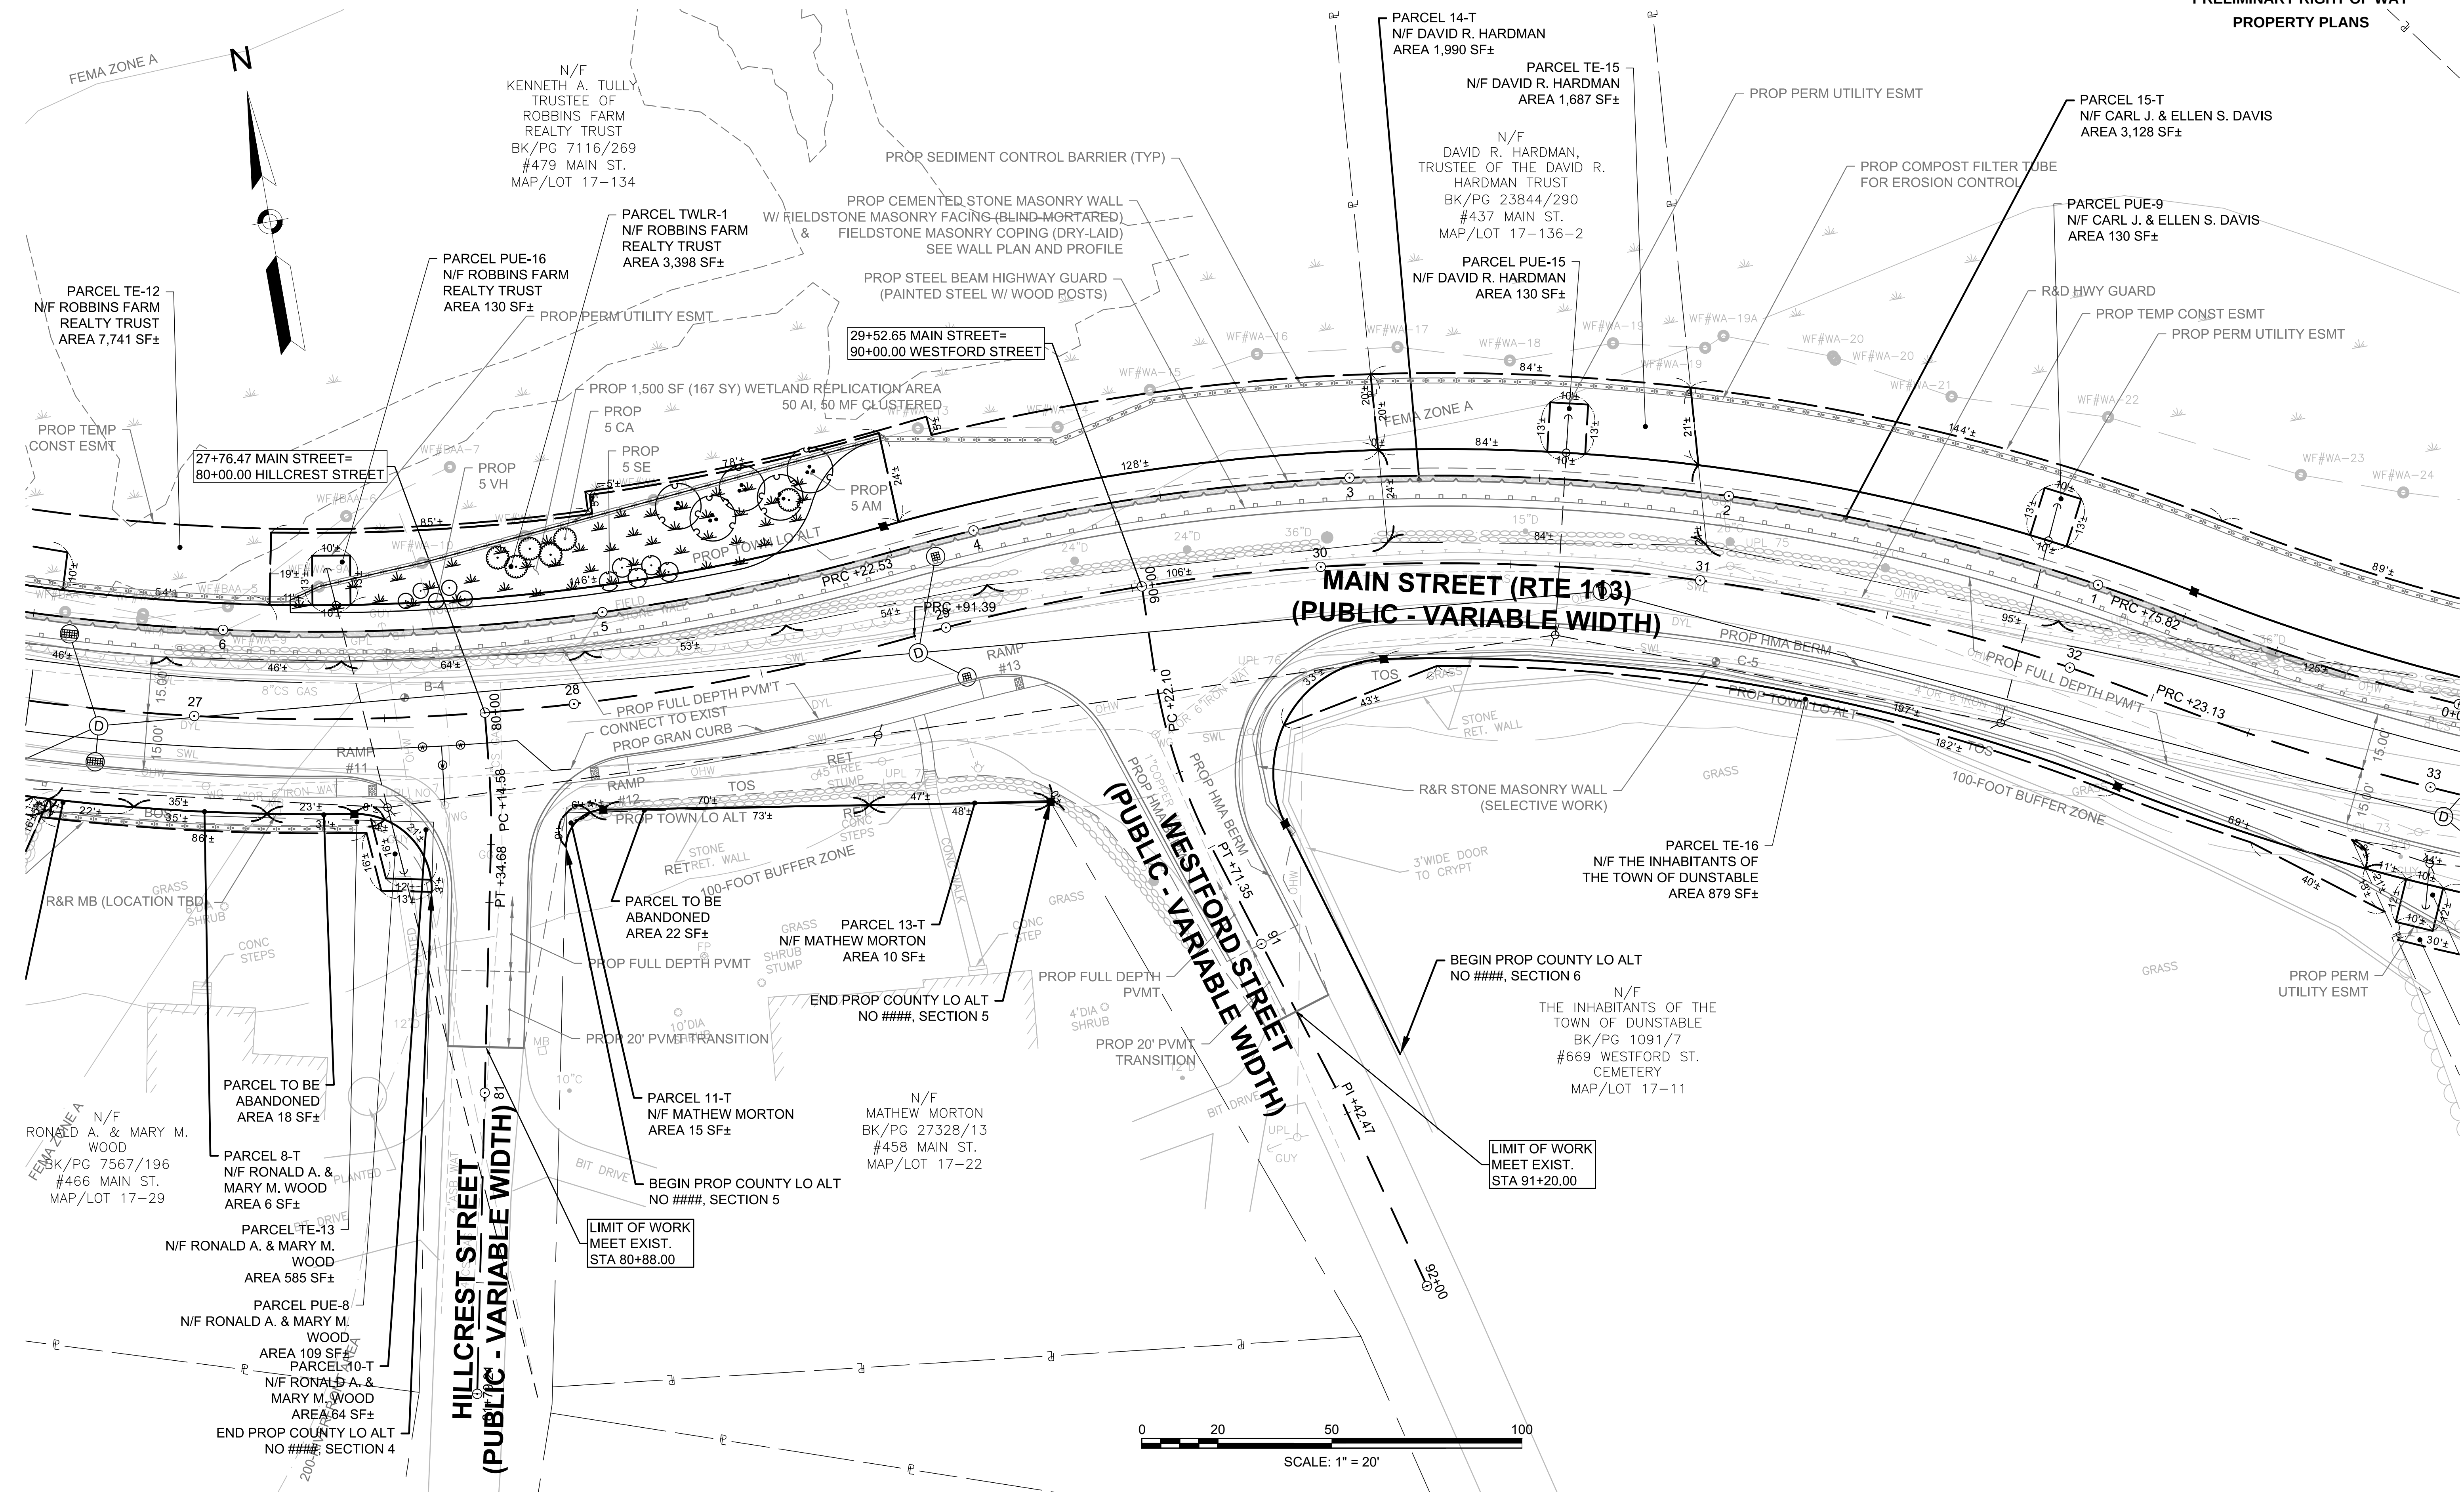

DUNSTABLE
MAIN STREET (ROUTE 113)

STATE	FED. AID PROJ. NO.	SHEET NO.	TOTAL SHEETS
MA	-	16	16

PROJECT FILE NO. 608603

PRELIMINARY RIGHT OF WAY
PROPERTY PLANS

