



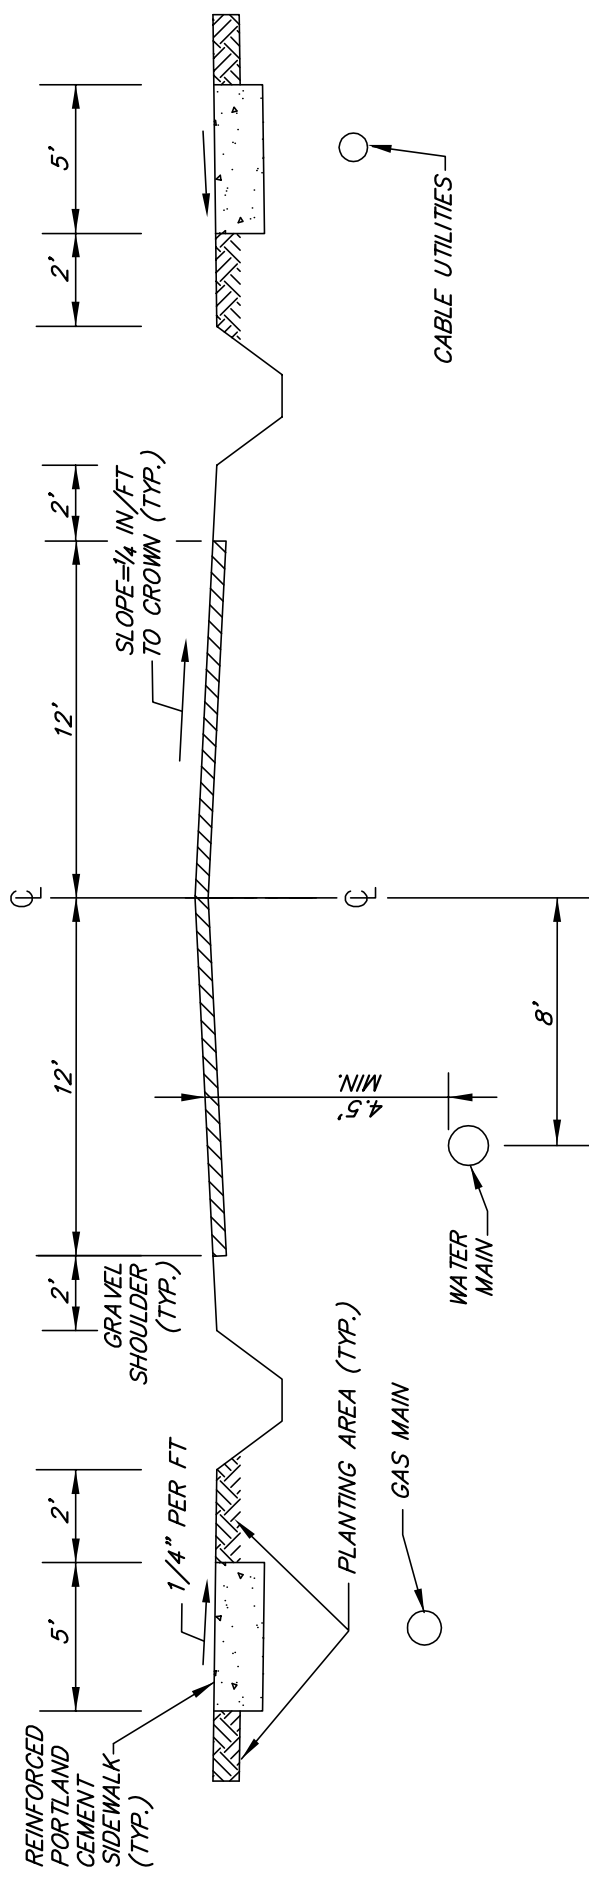


STREET CROSS SECTION – OPEN DRAINAGE SYSTEM

NOT TO SCALE
 FIGURE 3

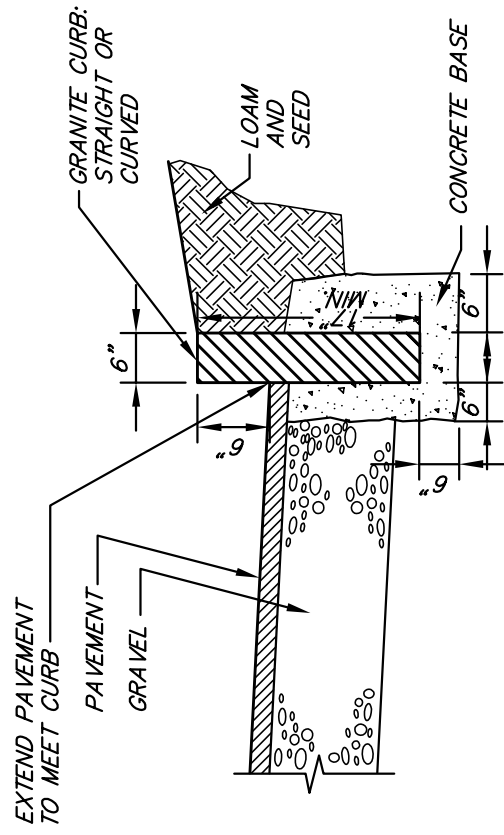

VERTICAL GRANITE CURB

NOT TO SCALE
FIGURE 2

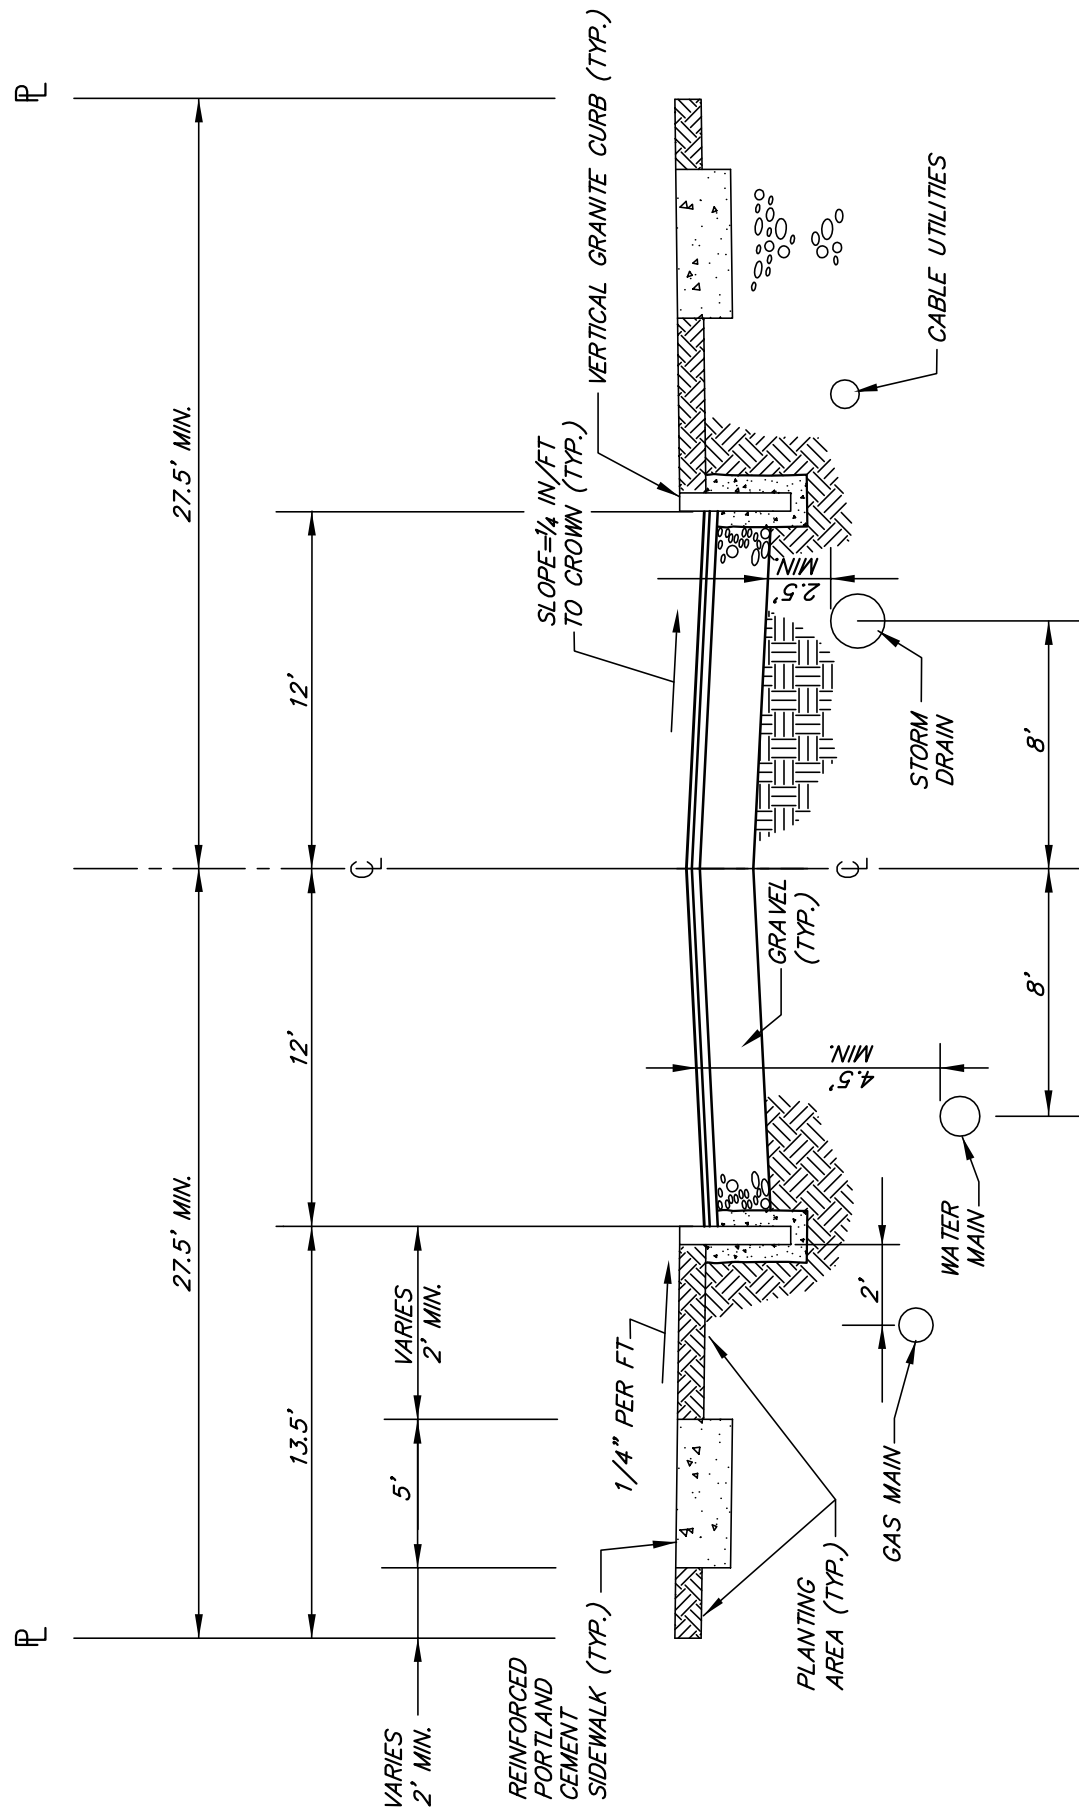

STREET CROSS SECTION – CLOSED DRAINAGE SYSTEM

NOT TO SCALE

FIGURE 1