


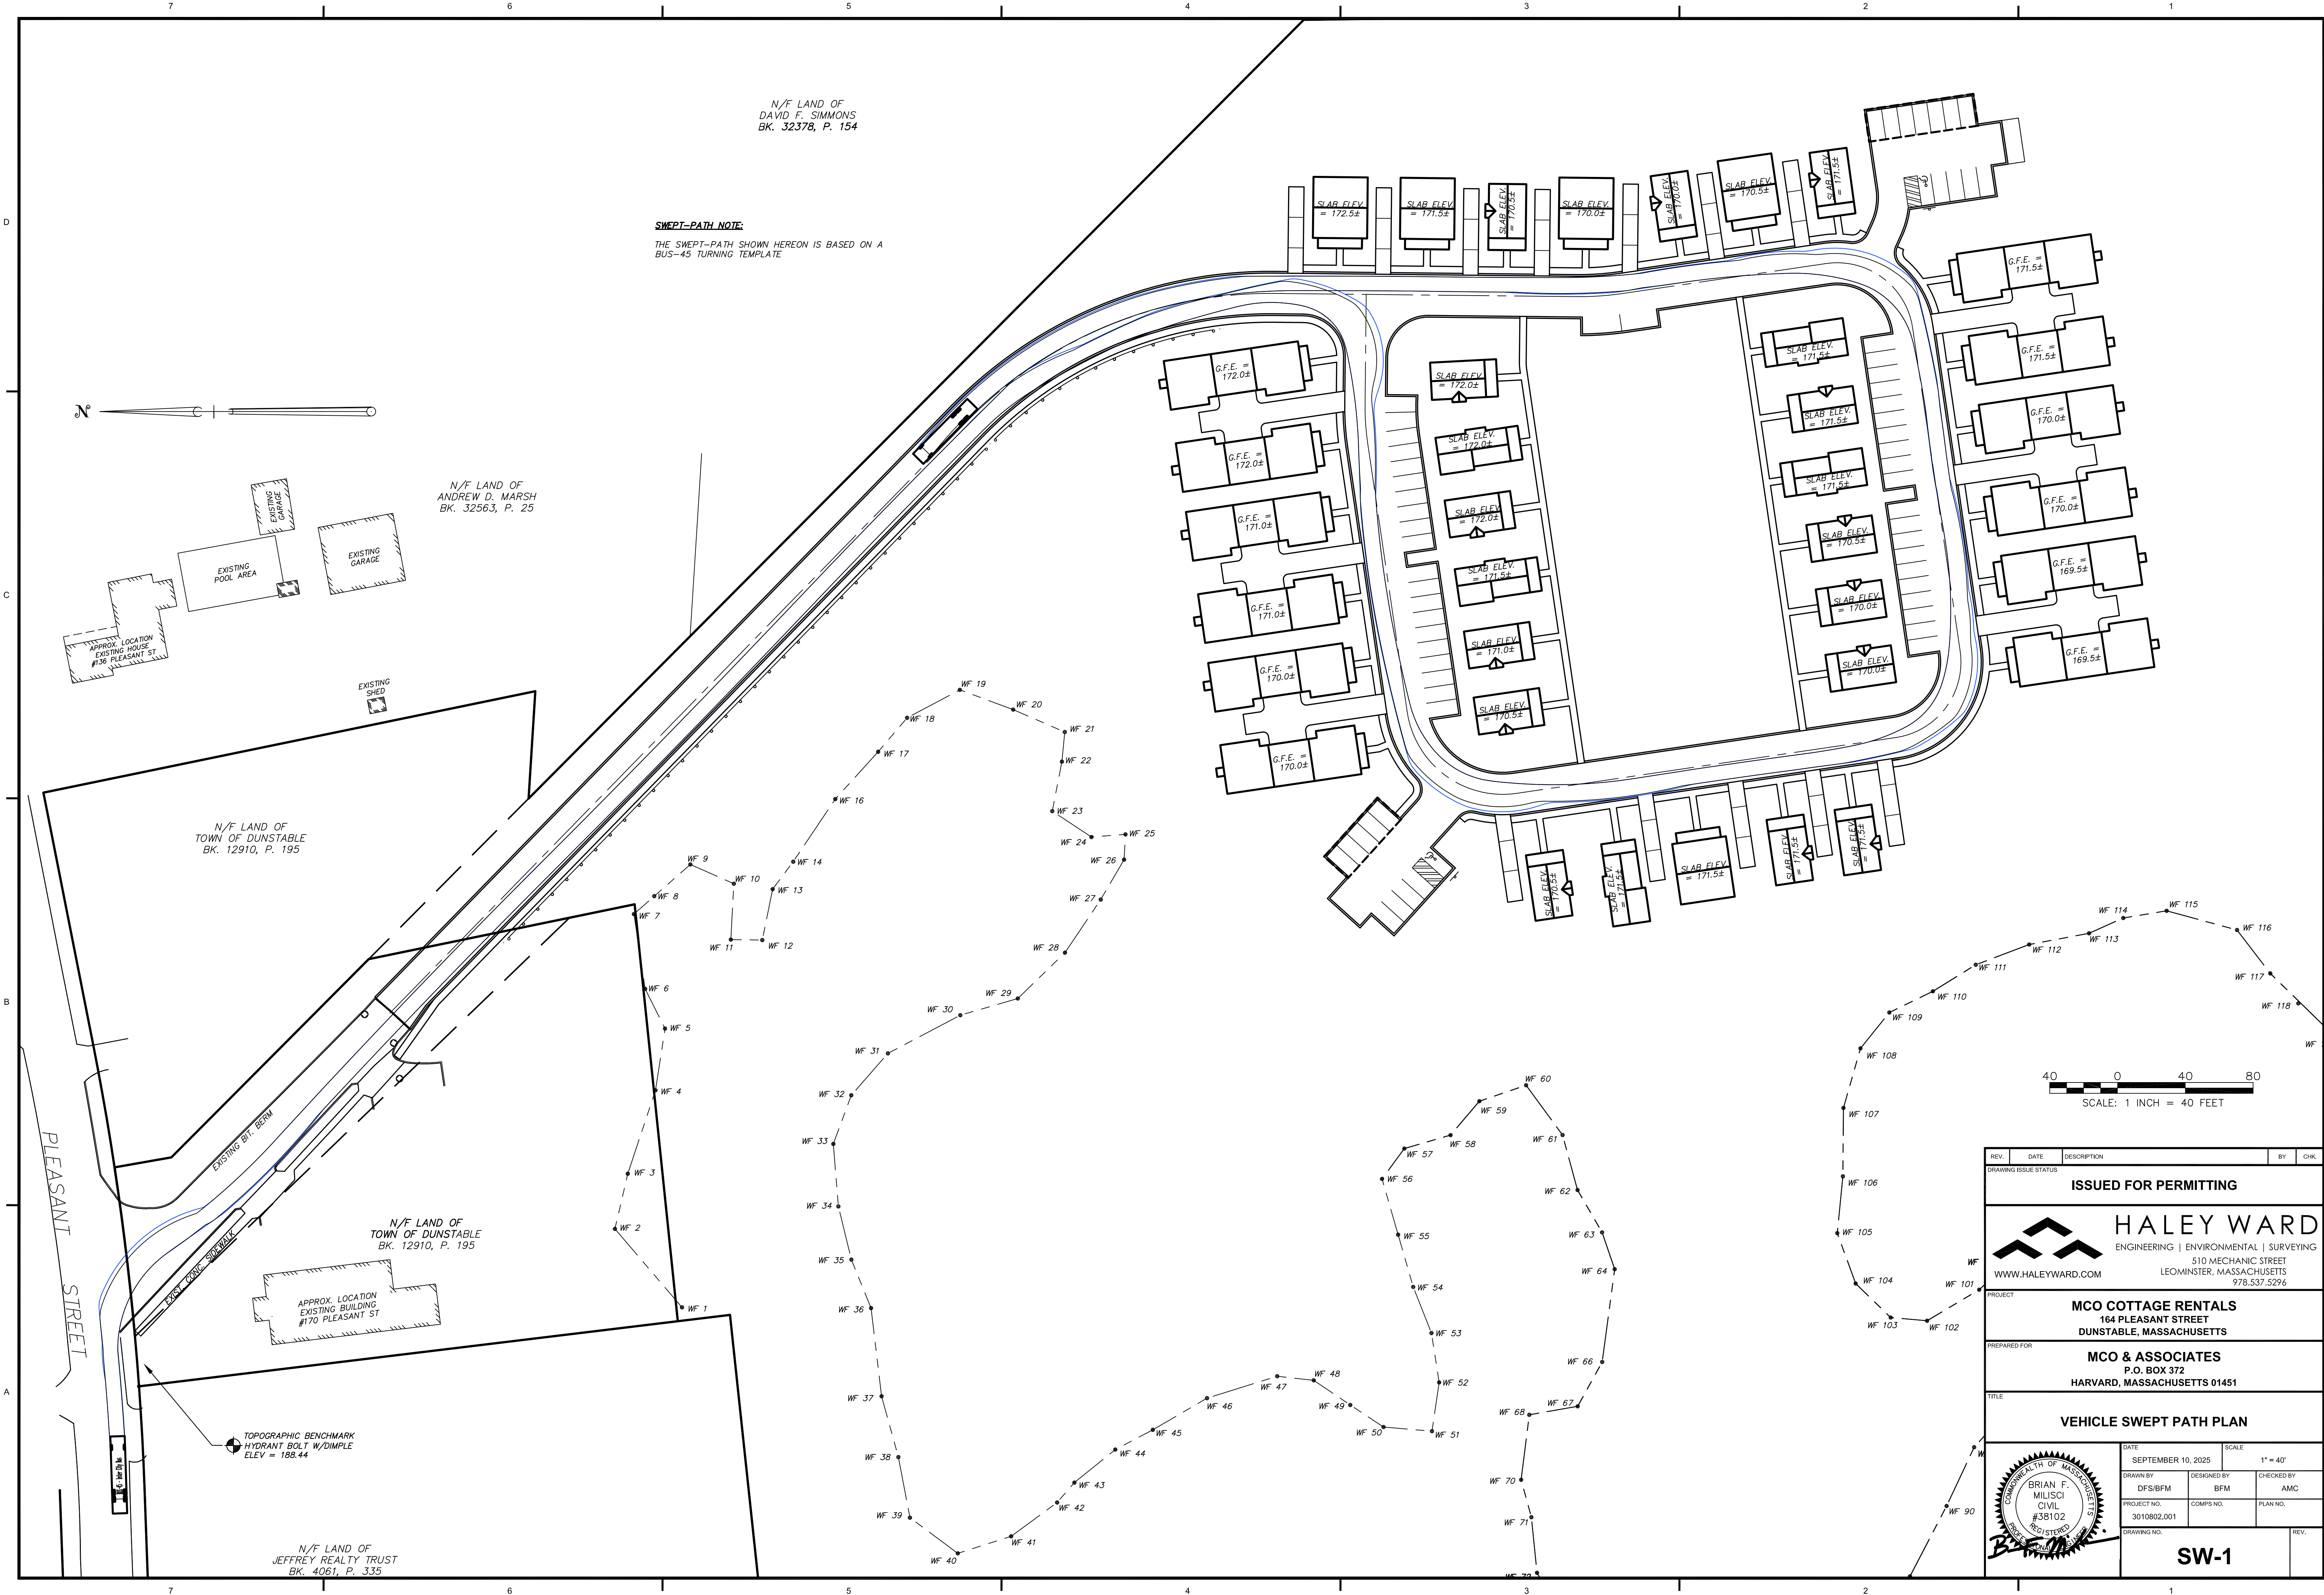

N/F LAND OF
DAVID F. SIMMONS
BK. 32378, P. 154

SWEPT-PATH NOTE:

THE SWEPT-PATH SHOWN HEREON IS BASED ON A
BUS-45 TURNING TEMPLATE

N/F LAND OF
ANDREW D. MARSH
BK. 32563, P. 25


N/F LAND OF
TOWN OF DUNSTABLE
BK. 12910, P. 195

N/F LAND OF
TOWN OF DUNSTABLE
BK. 12910, P. 195

APPROX. LOCATION
EXISTING BUILDING
#170 PLEASANT ST

TOPOGRAPHIC BENCHMARK
HYDRANT BOLT W/DIMPLE
ELEV = 188.44

N/F LAND OF
JEFFREY REALTY TRUST
BK. 4061, P. 335

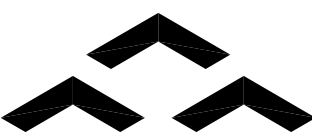REV.	DATE	DESCRIPTION	BY	CHK.
DRAWING ISSUE STATUS				
ISSUED FOR PERMITTING				
 HALEY WARD ENGINEERING ENVIRONMENTAL SURVEYING 510 MECHANIC STREET LEOMINSTER, MASSACHUSETTS 01453 WWW.HALEYWARD.COM				
PROJECT MCO COTTAGE RENTALS 164 PLEASANT STREET DUNSTABLE, MASSACHUSETTS				
PREPARED FOR MCO & ASSOCIATES P.O. BOX 372 HARVARD, MASSACHUSETTS 01451				
TITLE VEHICLE SWEPT PATH PLAN				
DATE SEPTEMBER 10, 2025		SCALE 1" = 40'		
DRAWN BY DFS/BFM		DESIGNED BY BFM		CHECKED BY AMC
PROJECT NO. 3010802.001		COMPS NO.		PLAN NO.
DRAWING NO.				REV.
SW-1				



Brian F. Milisci
REGISTERED PROFESSIONAL ENGINEER
NO. 38102
STATE OF MASSACHUSETTS