



LEGEND

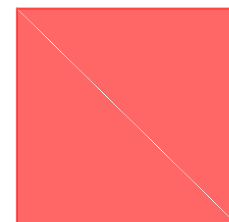

PERMANENT TAKING FOR ROADWAY LAYOUT

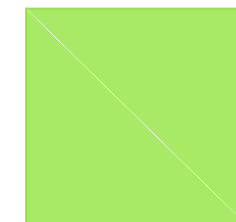


PERMANENT EASEMENT FOR UTILITY, DRAINAGE, AND/OR FLOOD PLAIN REQUIREMENTS


DUNSTABLE
MAIN STREET (ROUTE 113)

STATE	FED. AID PROJ. NO.	SHEET NO.	TOTAL SHEETS
MA	-	13	16
PROJECT FILE NO.		608603	


PRELIMINARY RIGHT OF WAY
PROPERTY PLANS

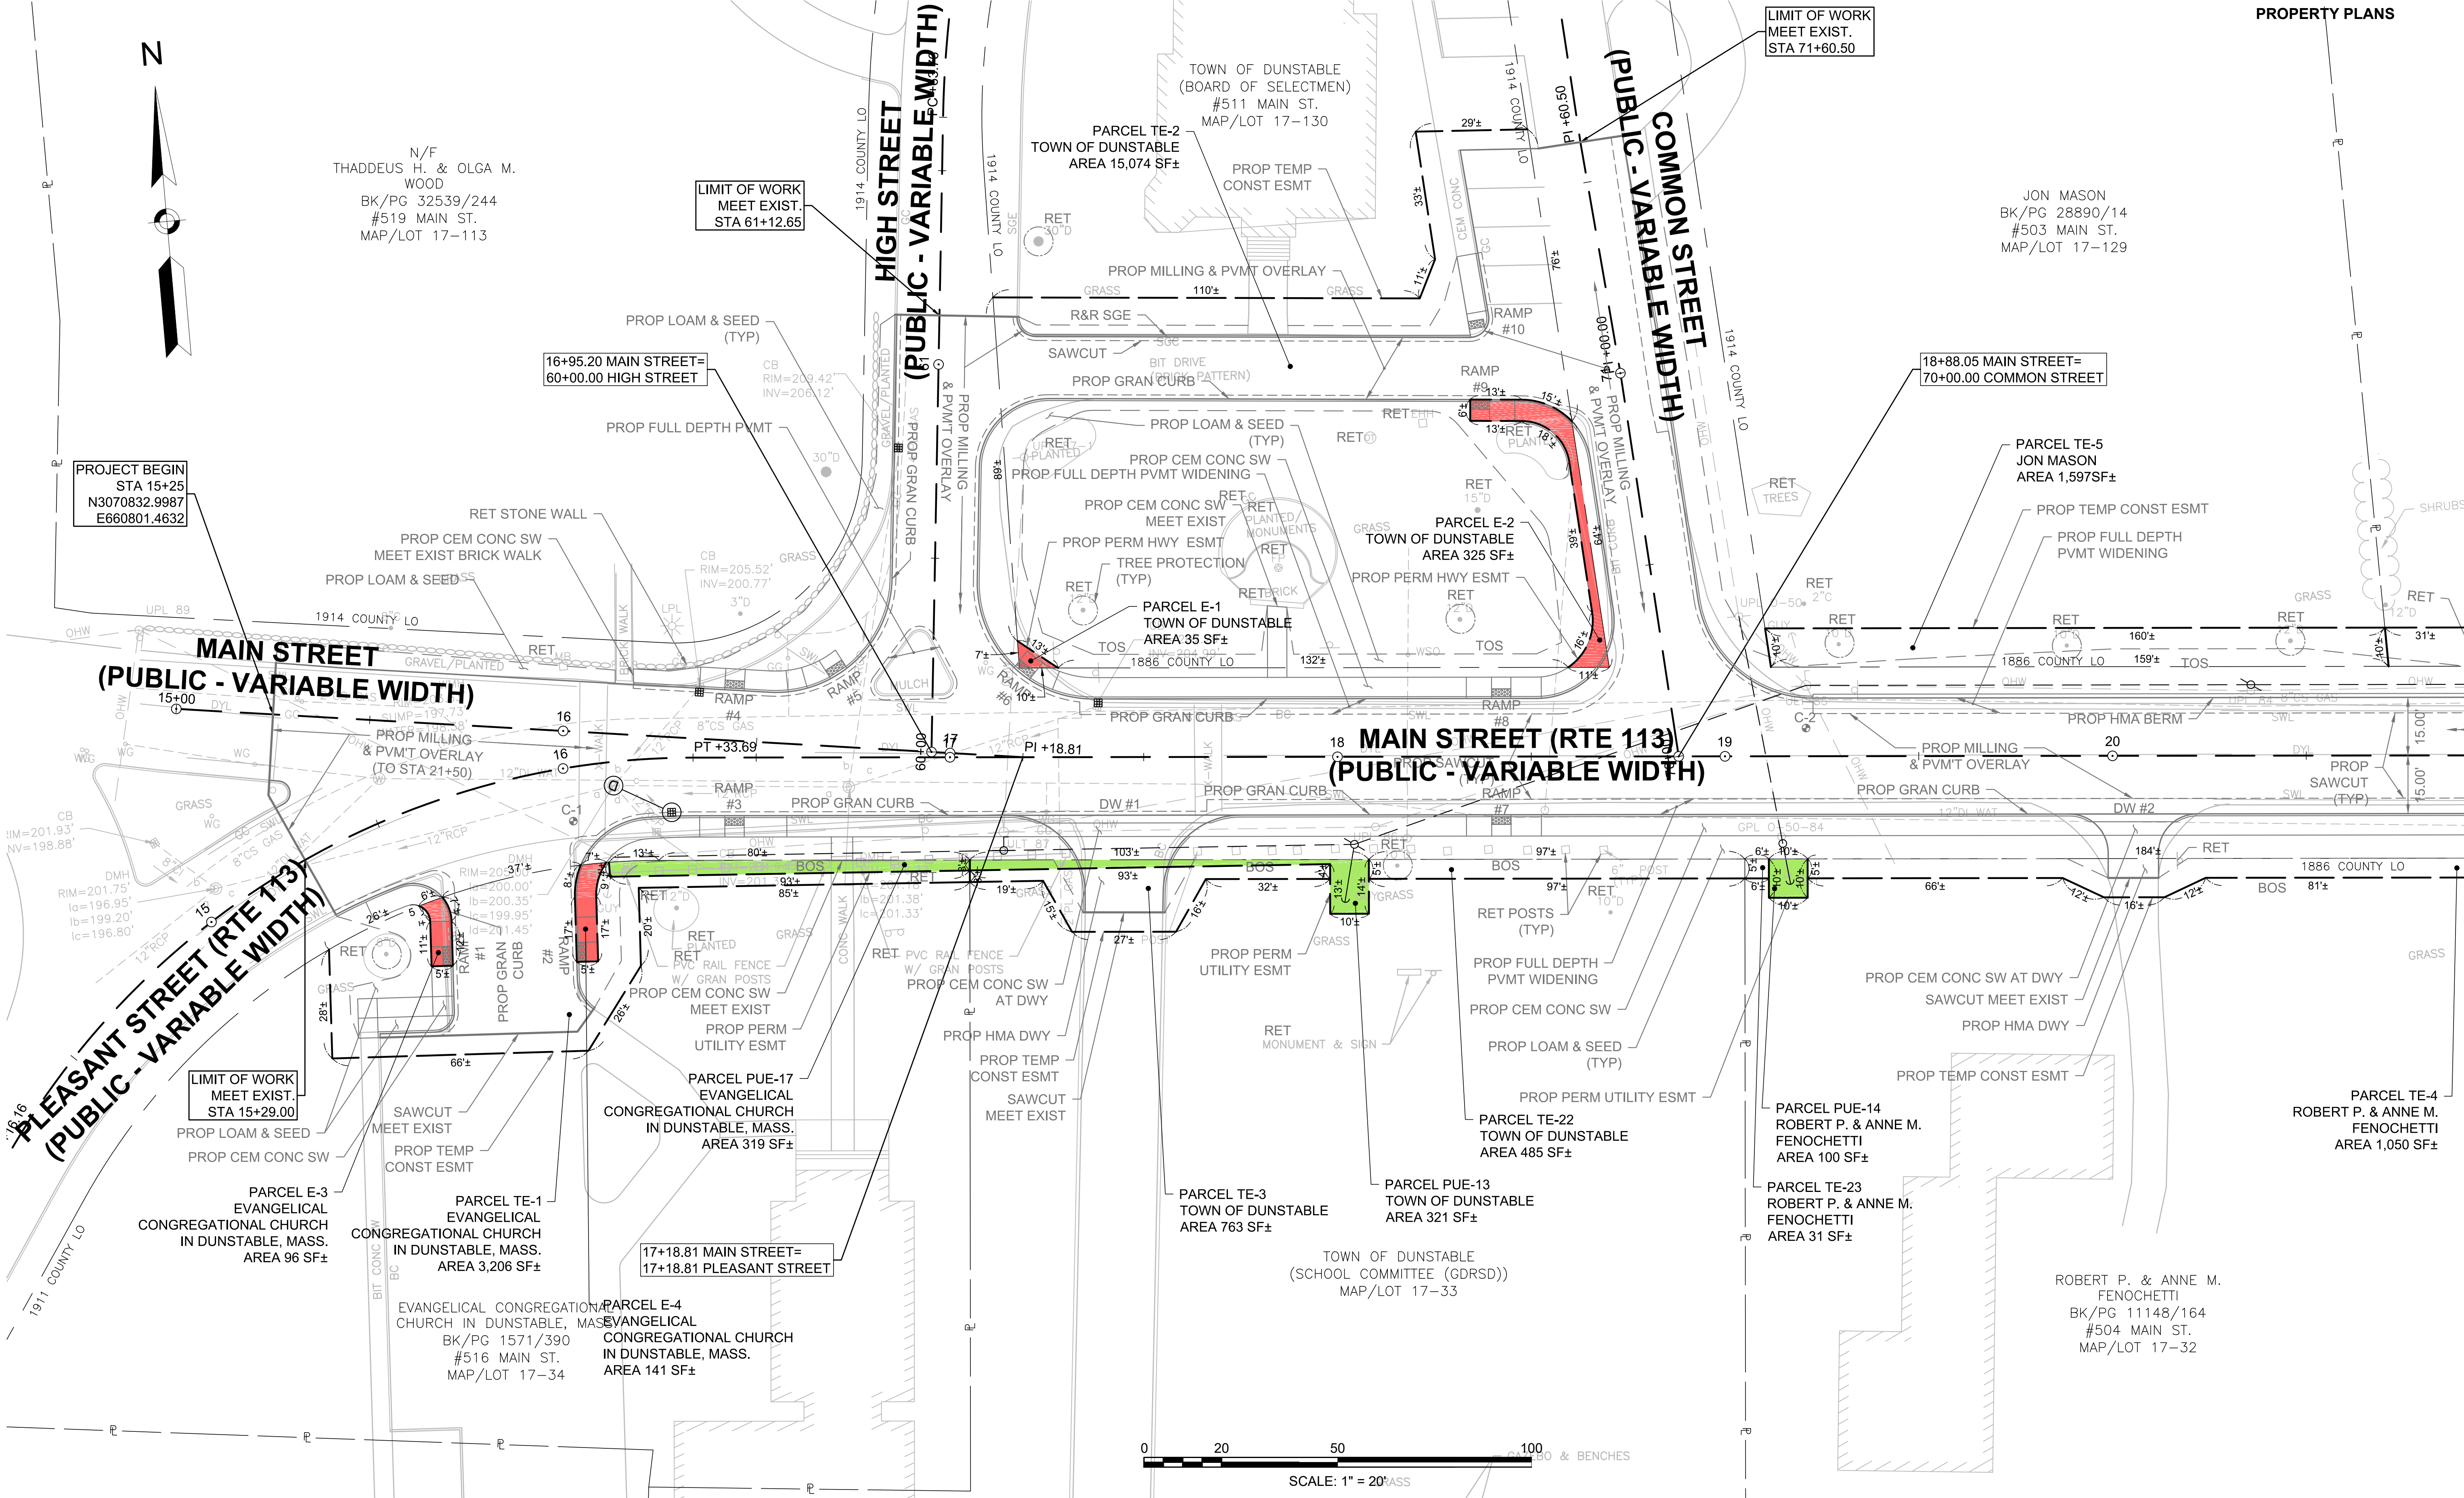

LEGEND

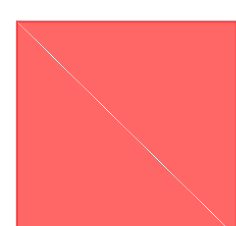

PERMANENT TAKING FOR ROADWAY LAYOUT

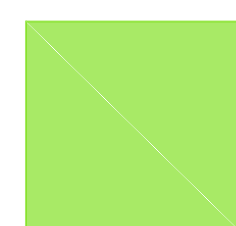


PERMANENT EASEMENT FOR UTILITY, DRAINAGE, AND/OR FLOOD PLAIN REQUIREMENTS


DUNSTABLE MAIN STREET (ROUTE 113)

STATE	FED. AID PROJ. NO.	SHEET NO.	TOTAL SHEETS
MA	-	14	16
PROJECT FILE NO. 608603			


PRELIMINARY RIGHT OF WAY PROPERTY PLANS

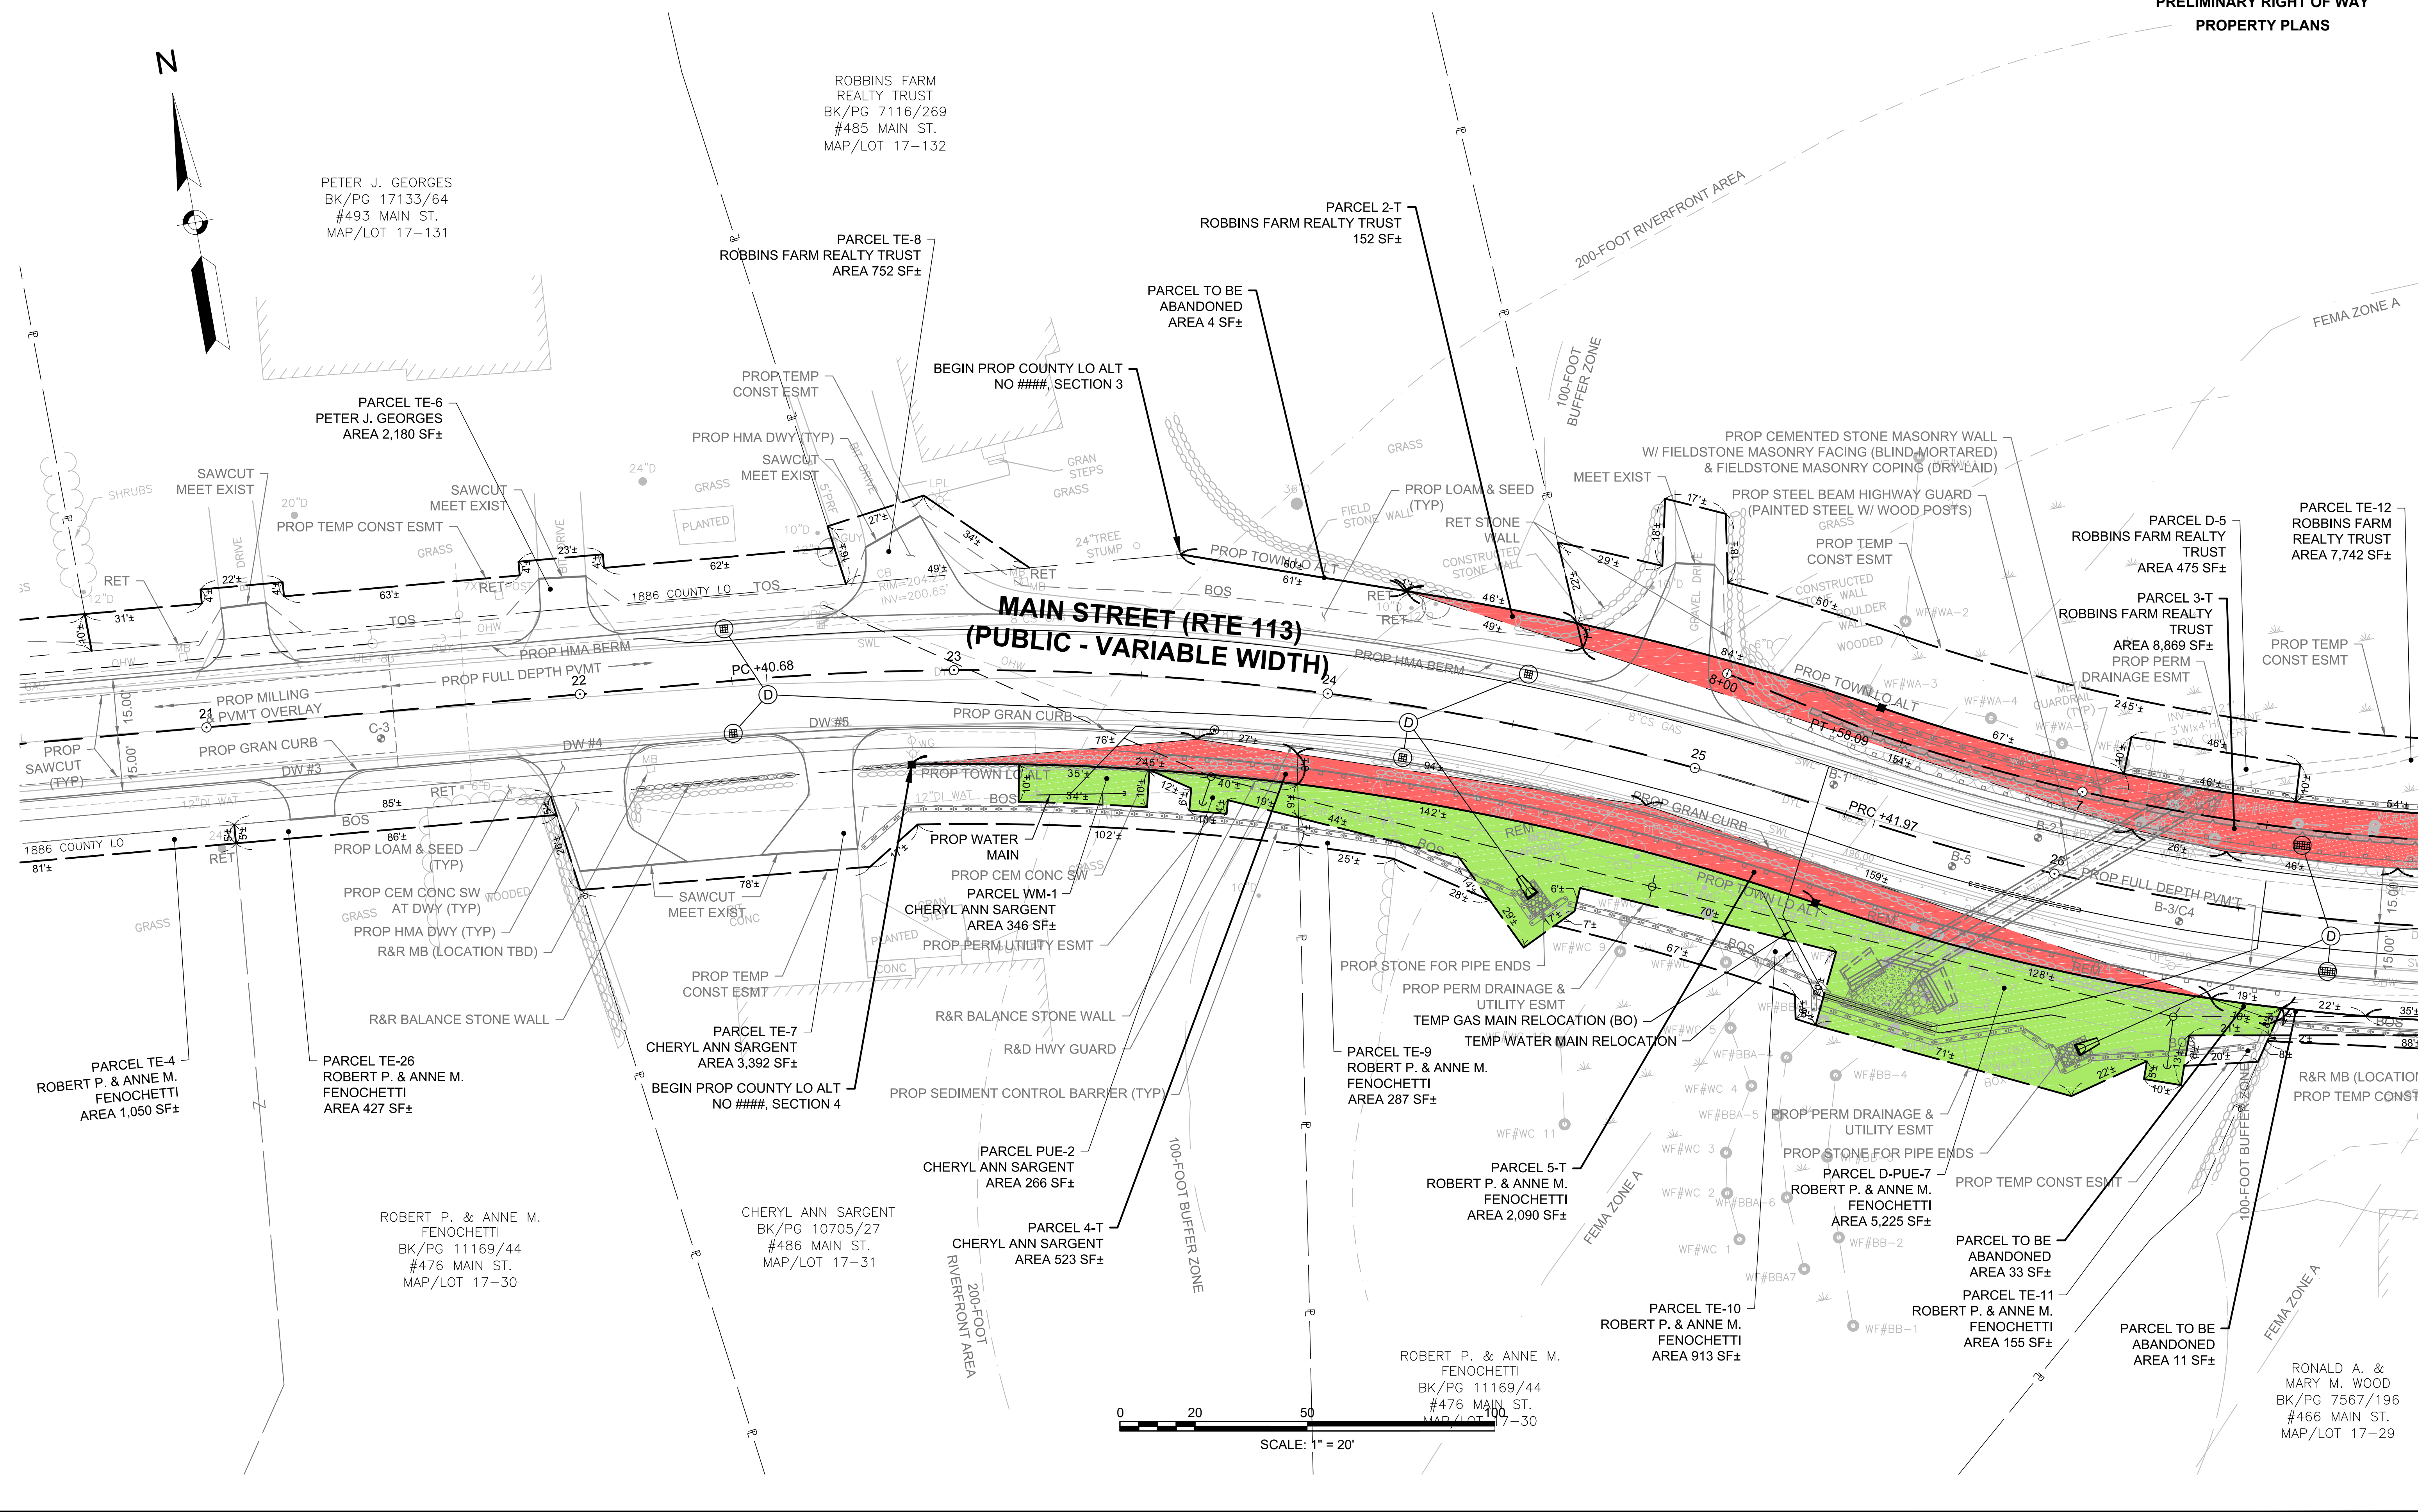

LEGEND

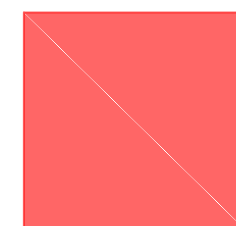

PERMANENT TAKING FOR ROADWAY LAYOUT


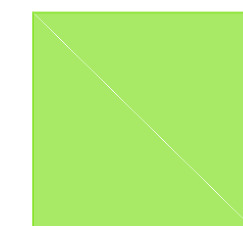


PERMANENT EASEMENT FOR UTILITY, DRAINAGE, AND/OR FLOOD PLAIN REQUIREMENTS


DUNSTABLE MAIN STREET (ROUTE 113)

STATE	FED. AID PROJ. NO.	SHEET NO.	TOTAL SHEETS
MA	-	15	16


PROJECT FILE NO. 608603
PRELIMINARY RIGHT OF WAY PROPERTY PLANS

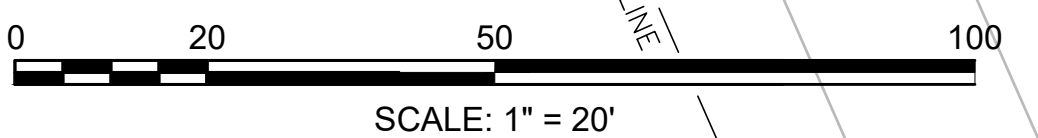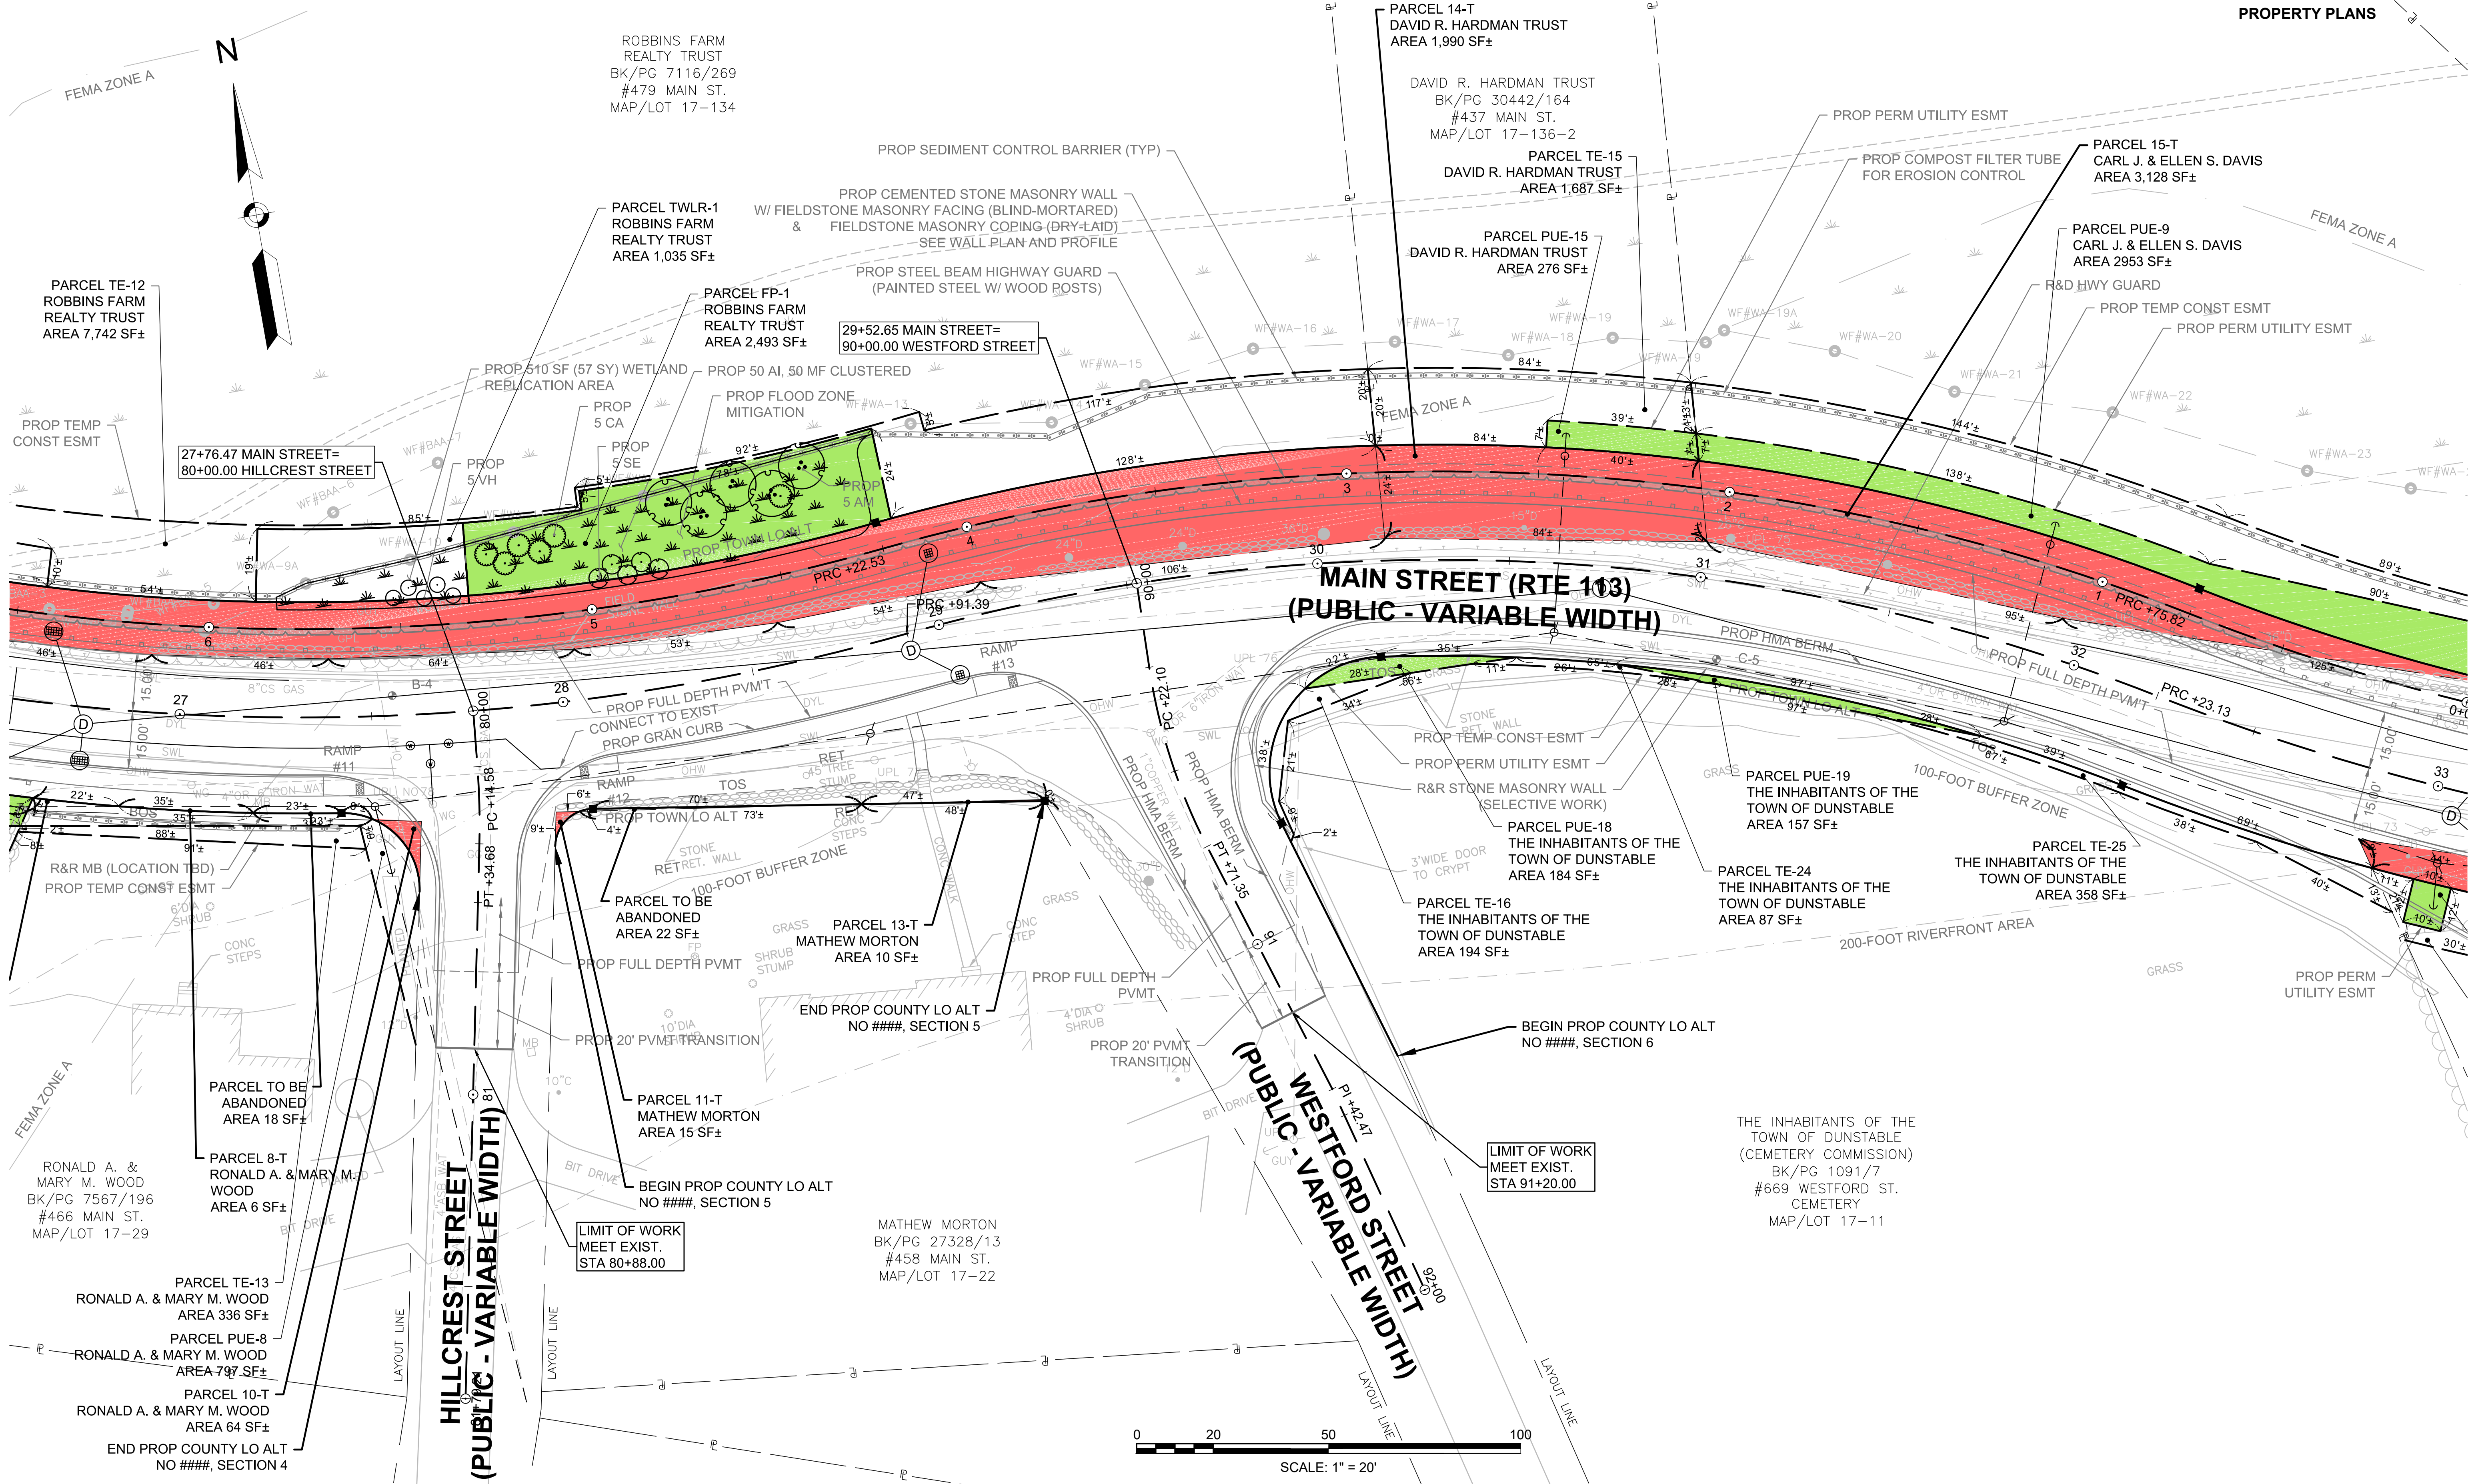

LEGEND

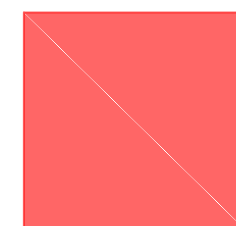

PERMANENT TAKING FOR ROADWAY LAYOUT


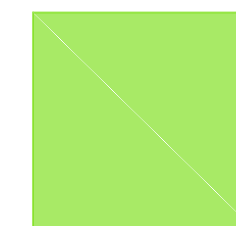


PERMANENT EASEMENT FOR UTILITY, DRAINAGE, AND/OR FLOOD PLAIN REQUIREMENTS

DUNSTABLE
MAIN STREET (ROUTE 113)

STATE	FED. AID PROJ. NO.	SHEET NO.	TOTAL SHEETS
MA	-	16	16

PROJECT FILE NO. 608603
PRELIMINARY RIGHT OF WAY
PROPERTY PLANS

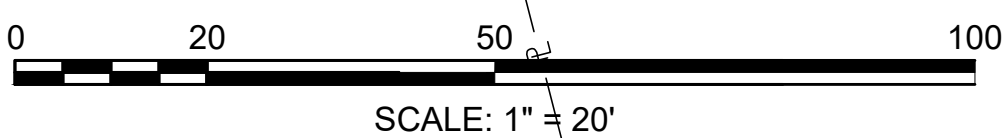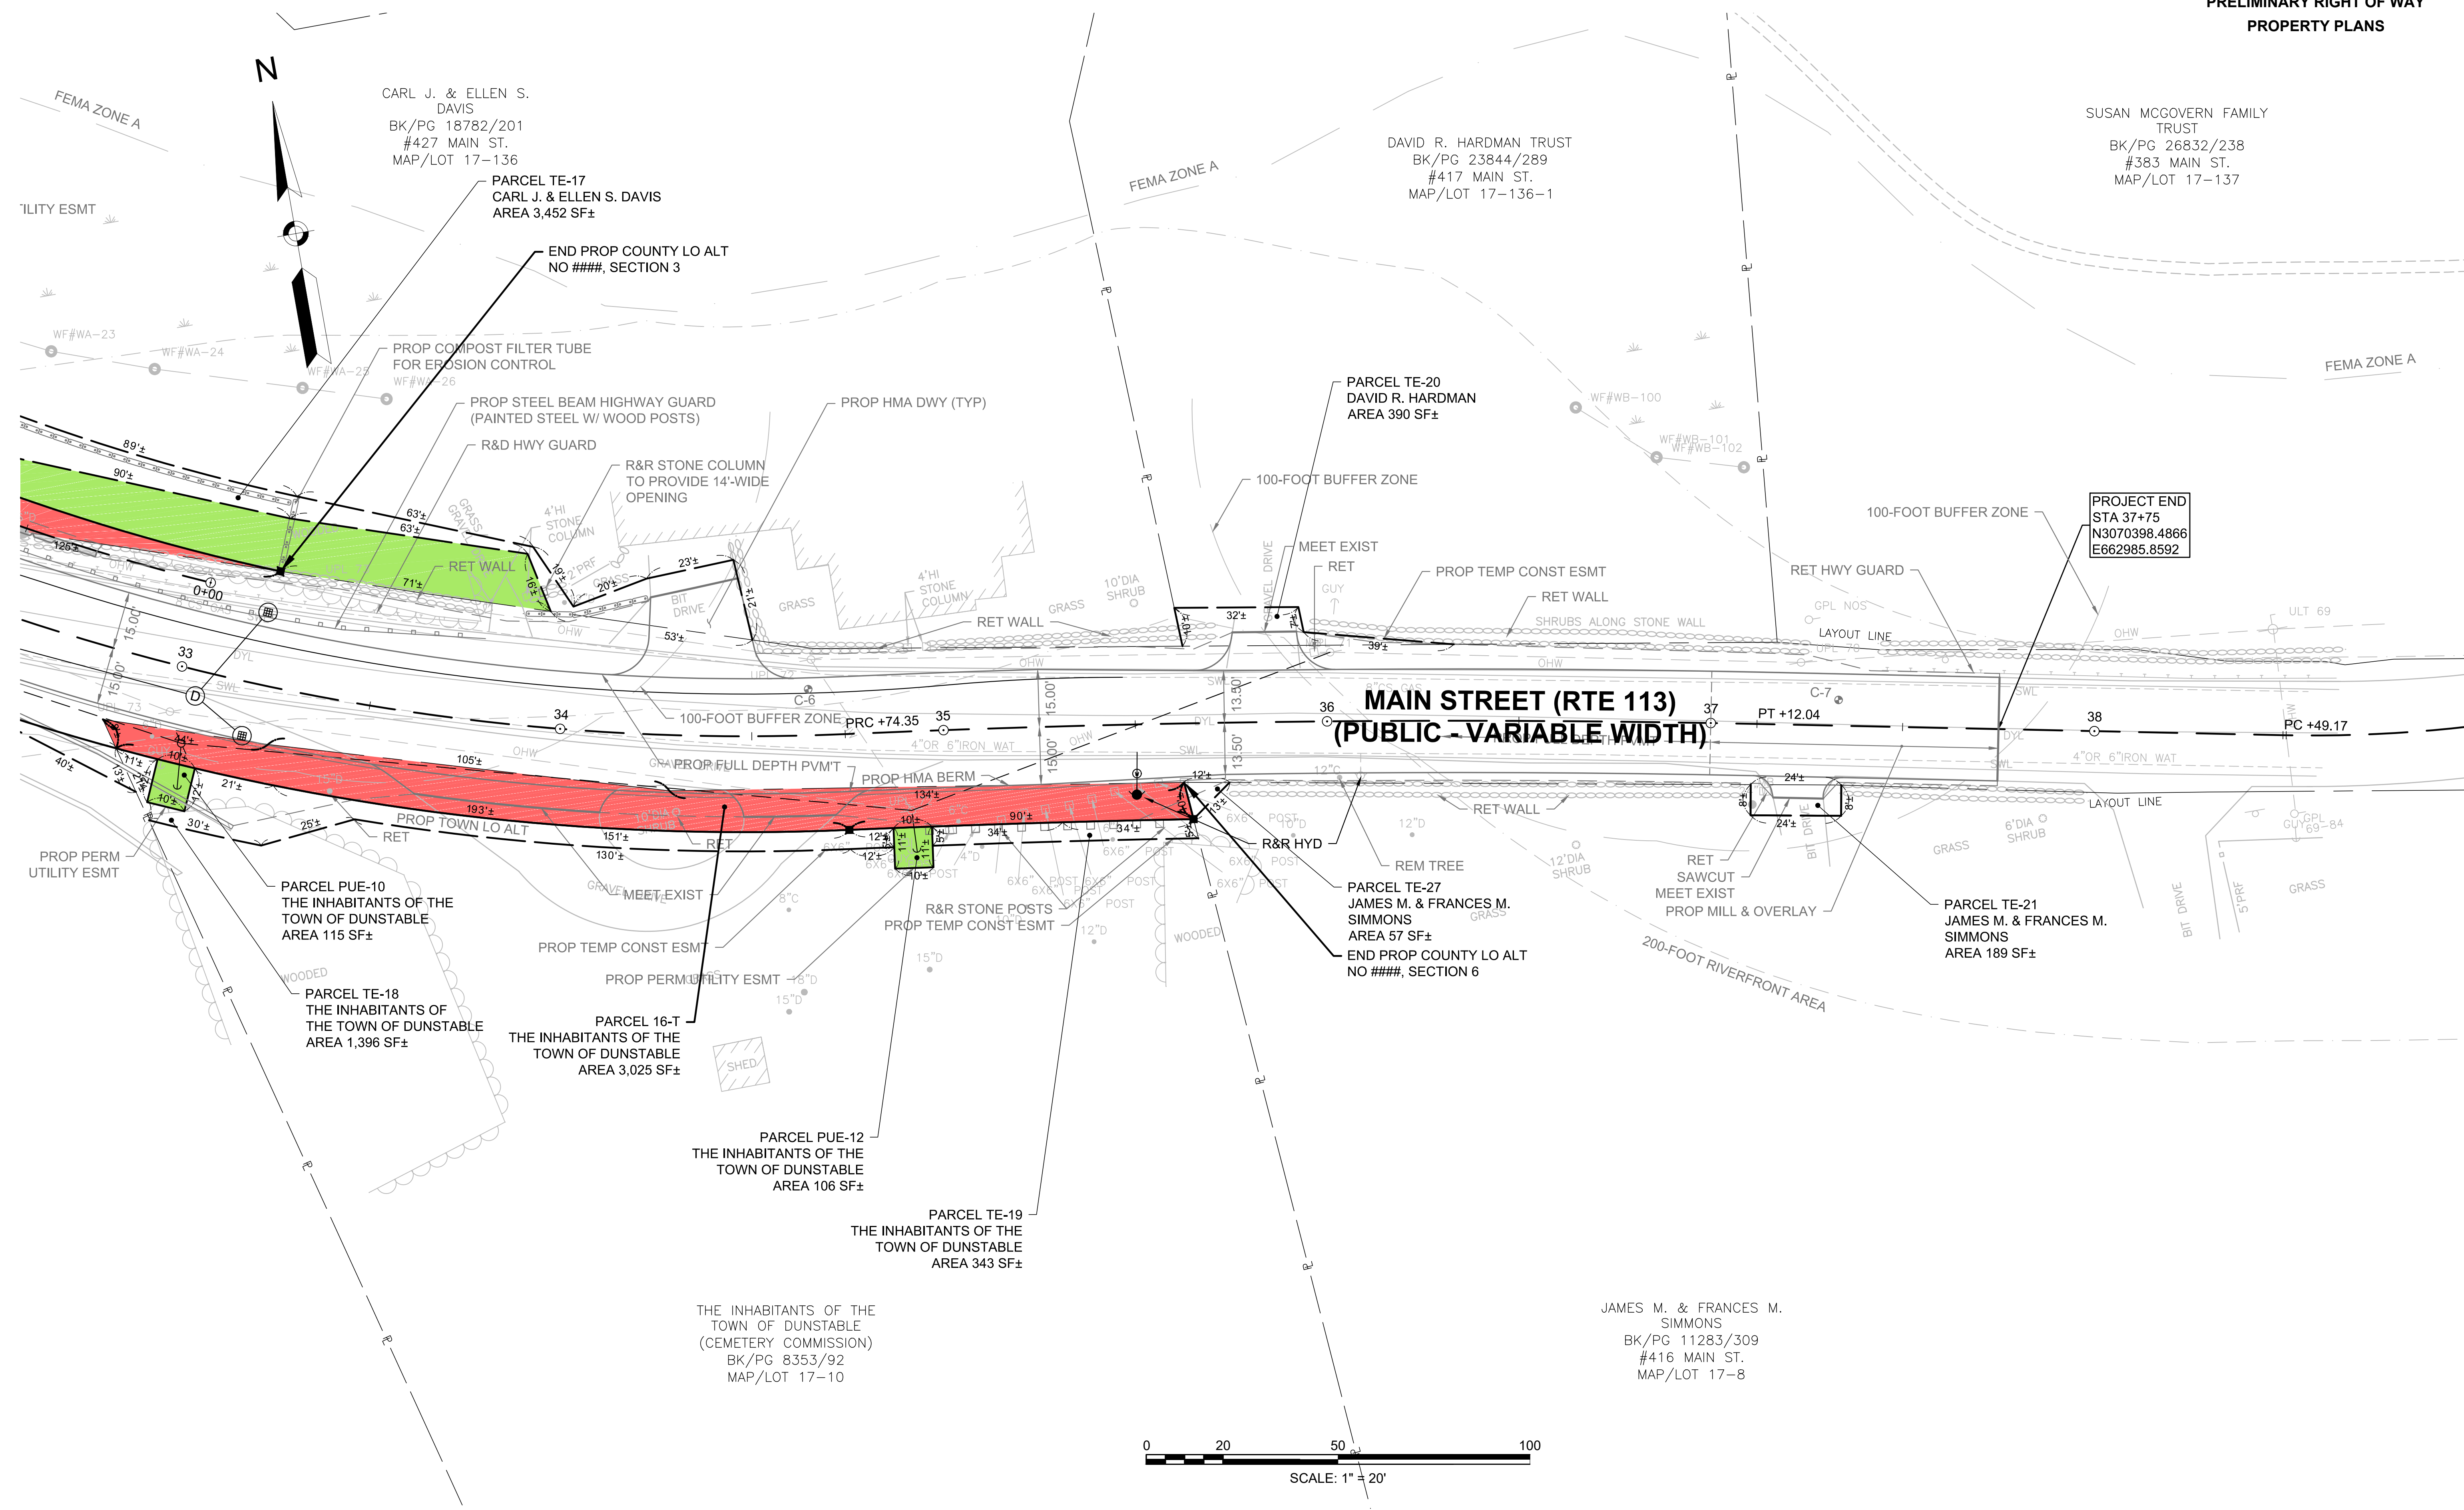

608603_RV(PROPERTY PLANS)-TOWN MEETING.DWG
Plotted on 14-Jan-2021 9:27 AM